


PLAN VIEW

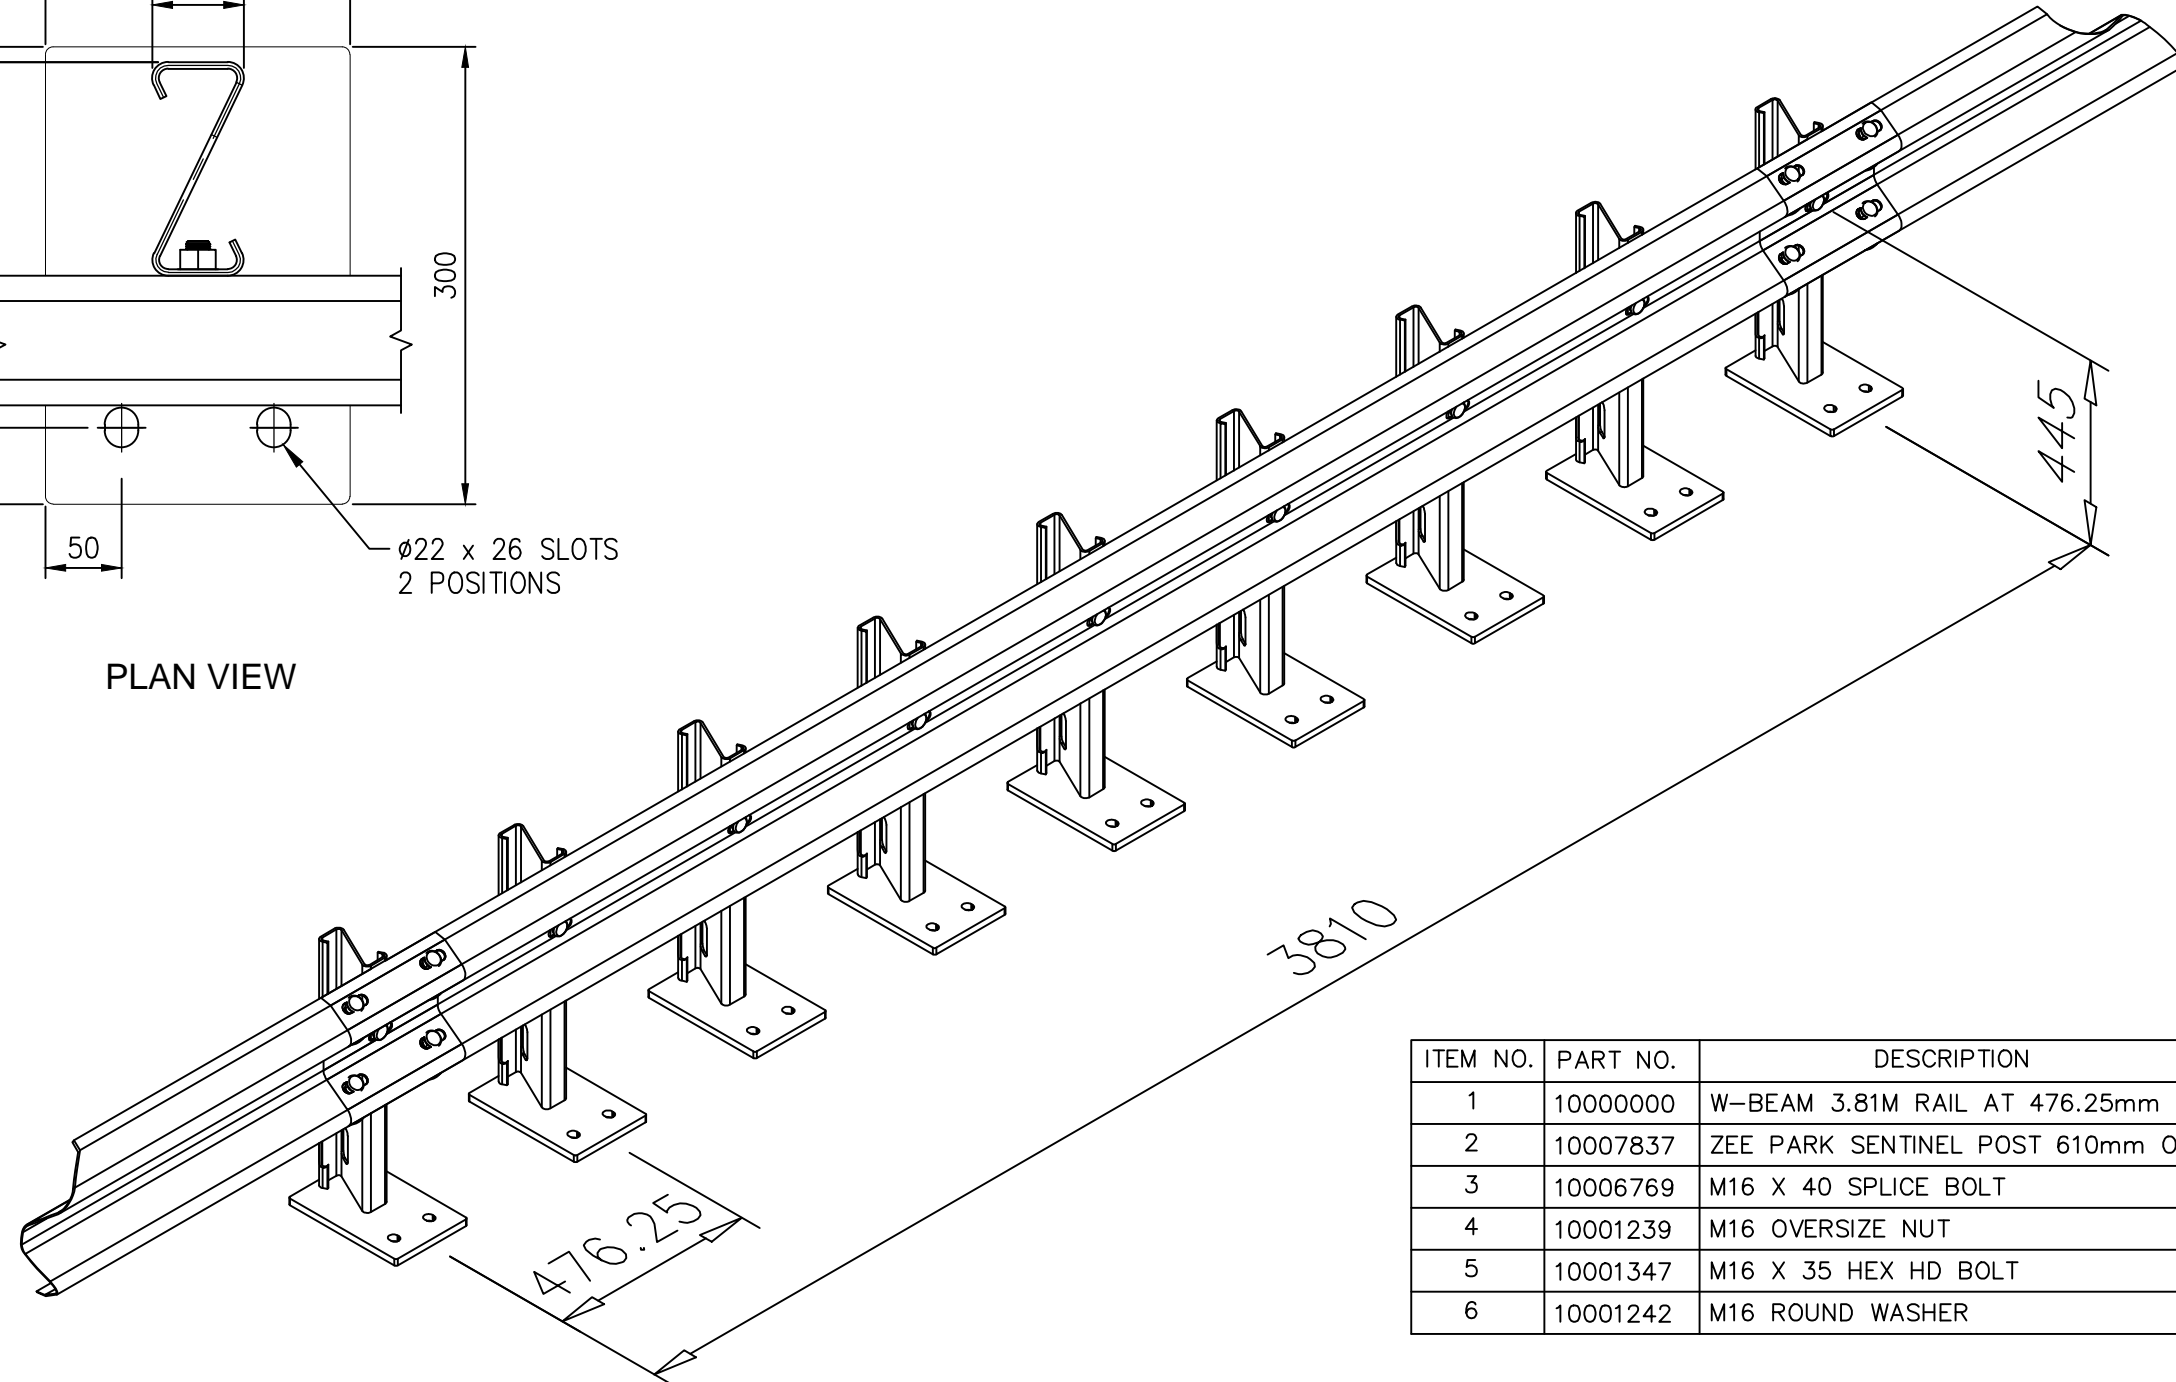

ITEM NO.	PART NO.	DESCRIPTION	KIT QTY
1	10000000	W-BEAM 3.81M RAIL AT 476.25mm CTRS	2
2	10007837	ZEE PARK SENTINEL POST 610mm OAll	8
3	10006769	M16 X 40 SPLICE BOLT	8
4	10001239	M16 OVERSIZE NUT	16
5	10001347	M16 X 35 HEX HD BOLT	8
6	10001242	M16 ROUND WASHER	8

NOTES:

1. TO BE INSTALLED AS PER THE 'CARPARK & INDUSTRIAL BARRIERS' PRODUCT MANUAL

REVISIONS						REFERENCES		NAME		DATE		PROJECT	INGAL CIVIL PRODUCTS PART No.
1	14-02-17	NOTE ADDED		MC	PP			DRAWN	MC	11-05-16			
								CHECKED	PP	11-05-16			
REV	DATE	DESCRIPTION		DRAWN	CHECKED	APPROVED	DRAWING NUMBER	REFERENCE DRAWINGS	SCALE	N.T.S. @ A3	<small>DRAWING AND CONTENTS ARE COPYRIGHT TO INGAL CIVIL PRODUCTS AND CAN ONLY BE USED WITH PRIOR WRITTEN CONSENT FROM INGAL CIVIL PRODUCTS</small> INGAL CIVIL PRODUCTS <small>A valmont COMPANY</small>	TITLE	DRAWING No.
								ISSUE FOR	INFORMATION ONLY	57-65 AIRDS ROAD MINTO, N.S.W 2566		PH. +61 2 9827 3333 www.ingalcivil.com.au	NZ ZEE PARK SENTINEL ISOMETRIC ASSEMBLED VIEW