


PLAN VIEW

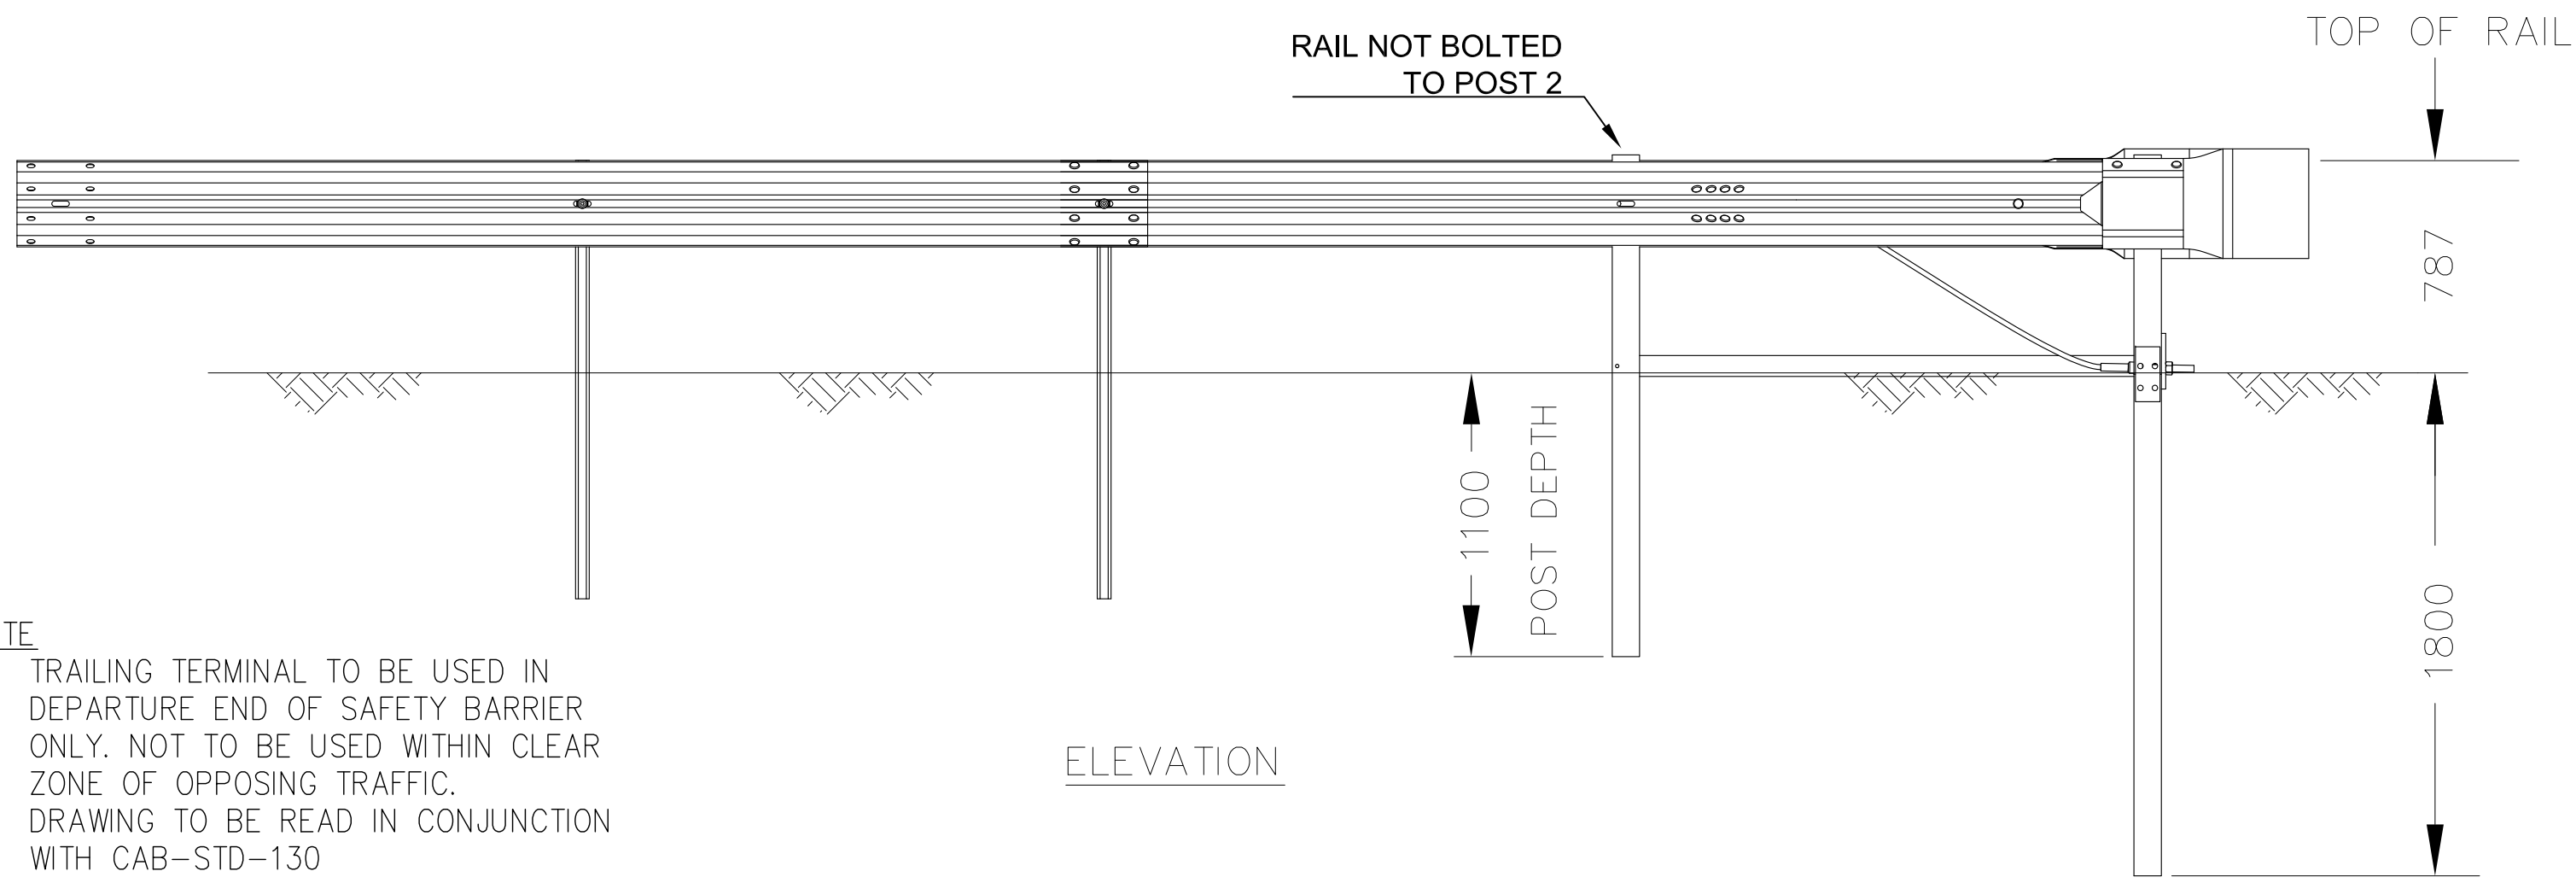

- NOTE
1. TRAILING TERMINAL TO BE USED IN DEPARTURE END OF SAFETY BARRIER ONLY. NOT TO BE USED WITHIN CLEAR ZONE OF OPPOSING TRAFFIC.
 2. DRAWING TO BE READ IN CONJUNCTION WITH CAB-STD-130

REV	DATE	DESCRIPTION	DRAWN	CHECKED	APPROVED
2	23-11-2015	POST 2 - BOLT REMOVE	MC	LG	LG
1	23-11-2015	CABLE ASSEMBLY REDRAWN	MC	LG	

DRAWING NUMBER	REFERENCE DRAWINGS

NAME	DATE
DRAWN AR	01-09-2015
CHECKED MC	16-09-2015
APPROVED LG	16-09-2015
SCALE N.T.S. @ A3	
ISSUE FOR	

INGAL CIVIL PRODUCTS
A valmont COMPANY

DRAWING AND CONTENTS ARE COPYRIGHT TO INGAL CIVIL PRODUCTS AND CAN ONLY BE USED WITH PRIOR WRITTEN CONSENT FROM INGAL CIVIL PRODUCTS

57-65 AIRDS ROAD MINTO, N.S.W 2566 PH. +61 2 9827 3333 www.ingalcivil.com.au

PROJECT	TITLE
	NZ TRAILING TERMINAL STRAIGHT TERMINAL ASSEMBLY DETAIL

INGAL CIVIL PRODUCTS PART No.	DRAWING No.
	CAB-STD-131