

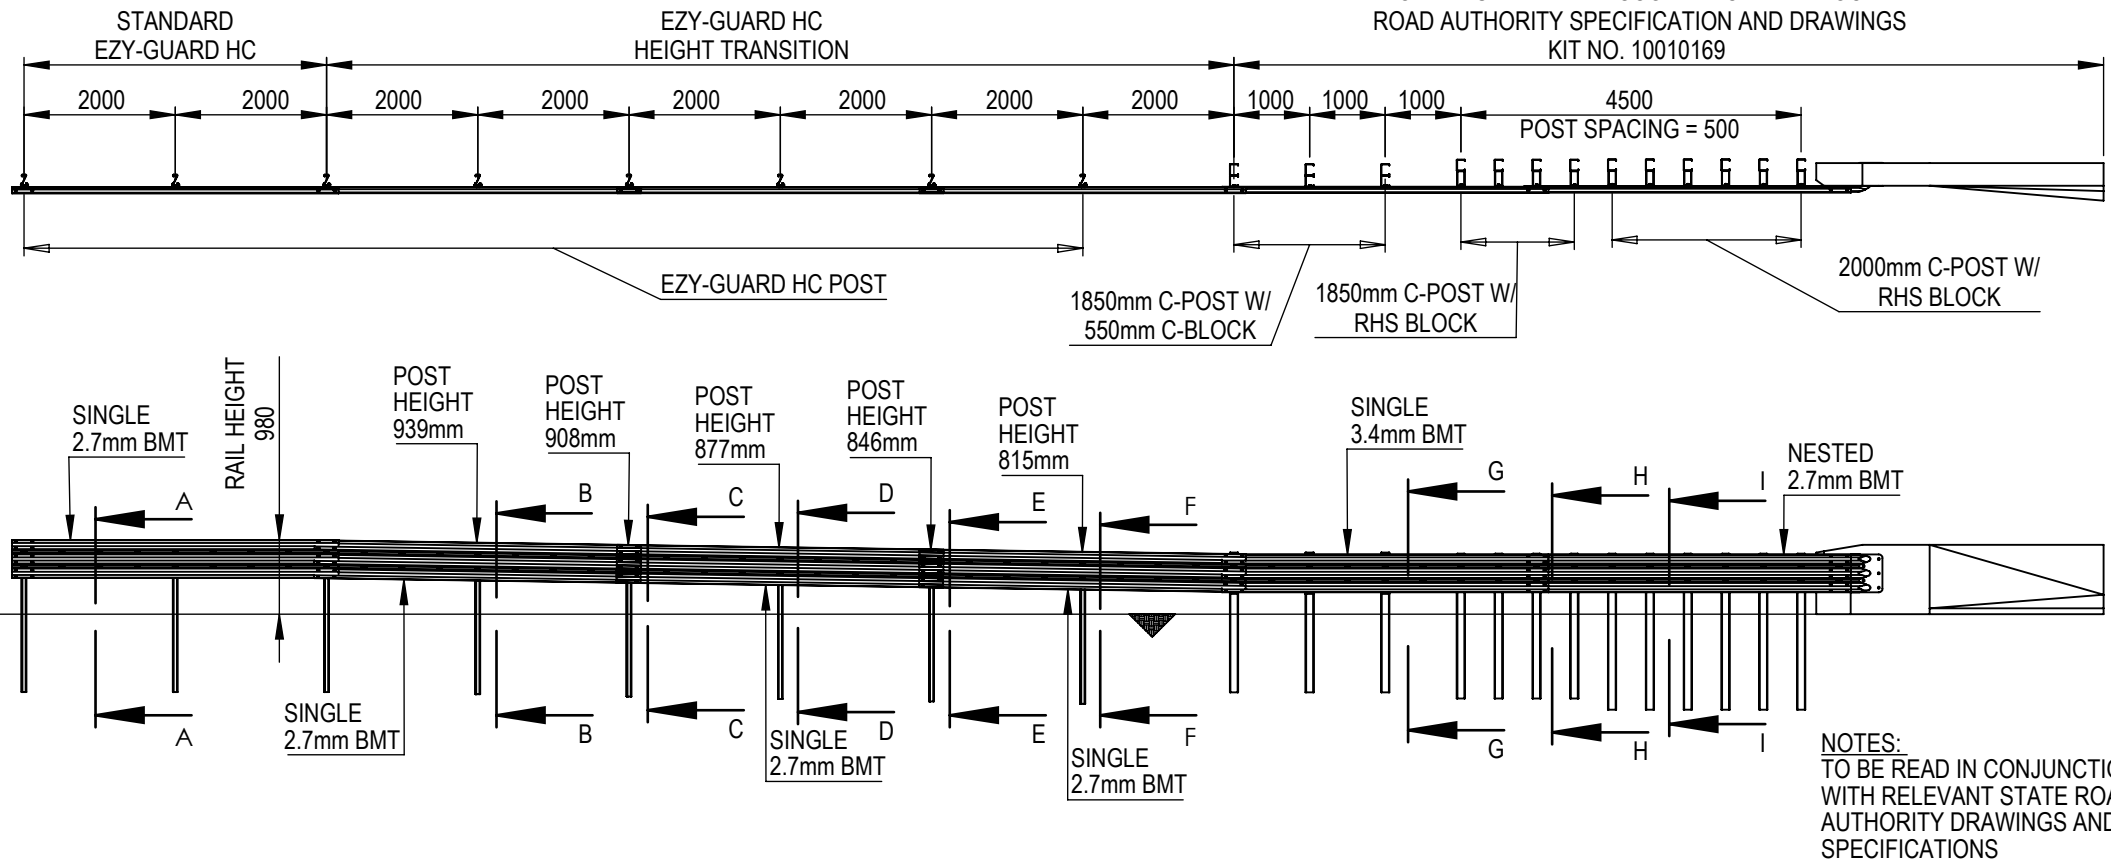
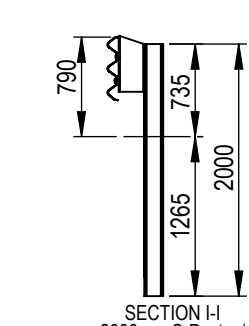
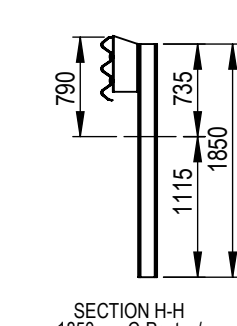
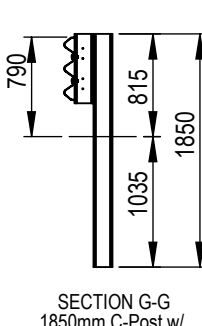
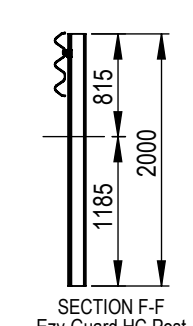
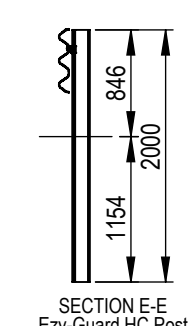
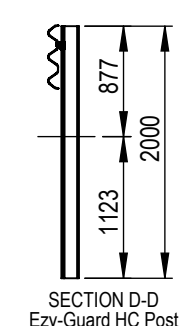
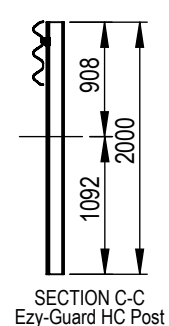


TO BE INSTALLED IN ACCORDANCE WITH LOCAL
ROAD AUTHORITY SPECIFICATION AND DRAWINGS
KIT NO. 10010169

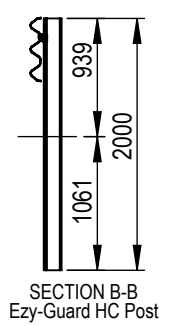

NOTES:
TO BE READ IN CONJUNCTION
WITH RELEVANT STATE ROAD
AUTHORITY DRAWINGS AND
SPECIFICATIONS

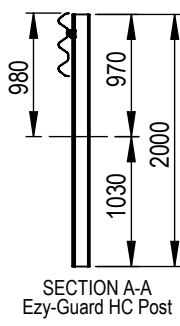

REVISIONS					REFERENCES		DRAWING NUMBER		REFERENCE DRAWINGS		NAME		DATE		PROJECT		INGAL CIVIL PRODUCTS PART NO.	
REV.	DATE	DESCRIPTION	DRAWN	CHECKED	APPROVED						DRAWN	KZ	11-04-2022		ASBAP TRANSITION		10010169	
											CHECKED	LG	11-04-2022					
											APPROVED	LG	24-05-2022					
											SCALE	1:100						
											ISSUE FOR							
											DRAWING NO.		EZY-HC-020		Rev. 0			

INGAL CIVIL PRODUCTS
A valmont COMPANY

DRAWING AND CONTENTS ARE COPYRIGHT TO
INGAL CIVIL PRODUCTS AND CAN ONLY BE USED
WITH PRIOR WRITTEN CONSENT FROM INGAL CIVIL
PRODUCTS

57-65 AIRDS ROAD
MINTO, N.S.W 2566
PH: +61 2 9827 3333
www.ingalcivil.com.au