








TO BE INSTALLED IN ACCORDANCE WITH LOCAL ROAD
AUTHORITY SPECIFICATIONS AND DRAWINGS
KIT NO. 10010152

ASBAP 4m KIT W/ 1m SPACING RAIL
KIT NO.10010162

STANDARD
EZY-GUARD 4 SYSTEM

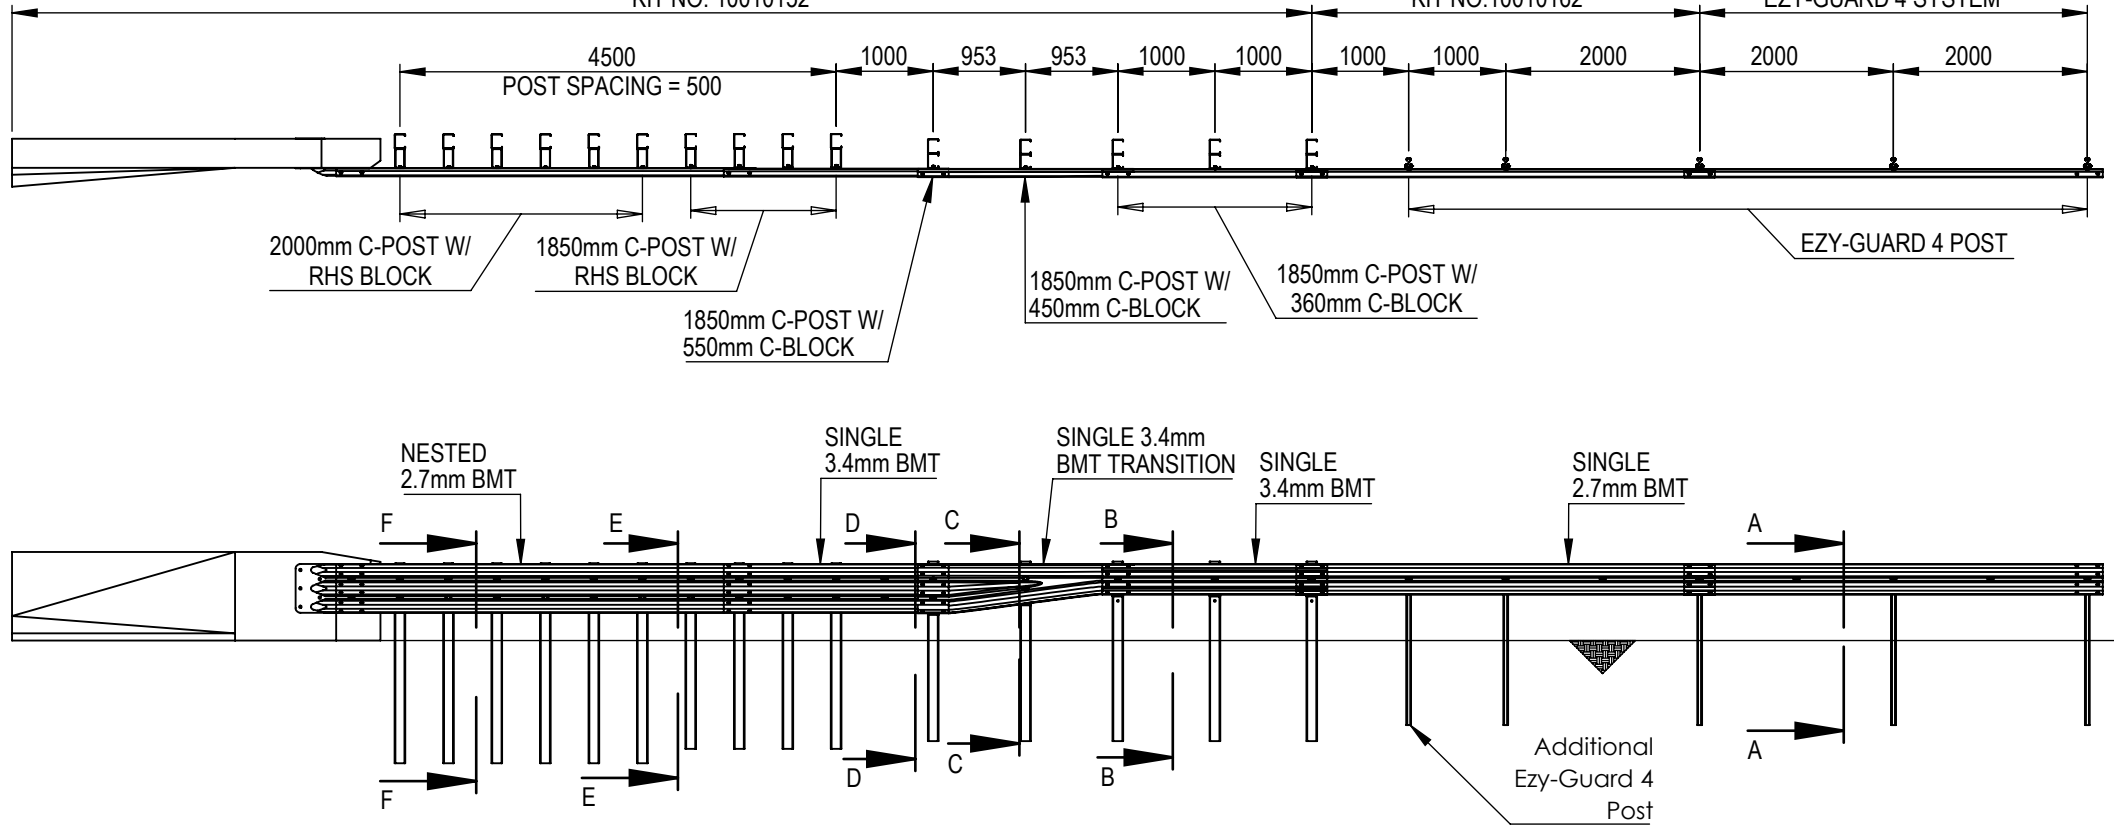

- NOTES:
- TO BE READ IN CONJUNCTION WITH RELEVANT STATE ROAD AUTHORITY DRAWINGS AND SPECIFICATIONS
 - LHS **DEPARTURE** CONFIGURATION

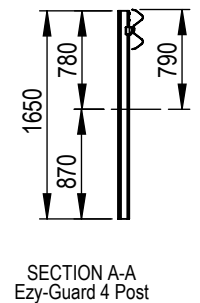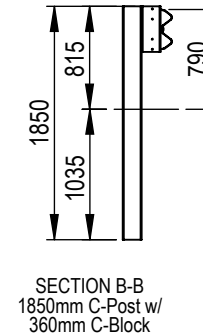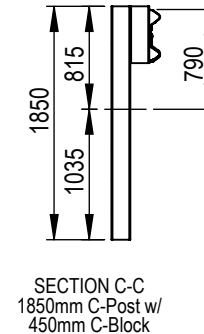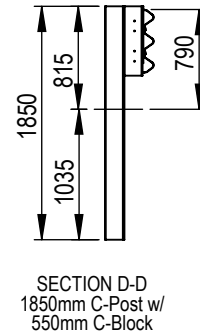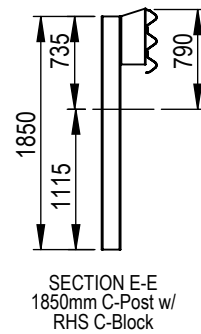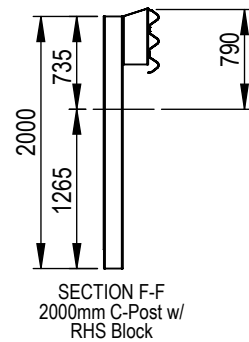

FOLDER: F:\ENGINEERING\3. CURRENT DRAWINGS\COMPONENT DRAWINGS\SSLDROWS\1. SOLID MODEL\ASBAP TRANSITION\CURRENT MODEL