
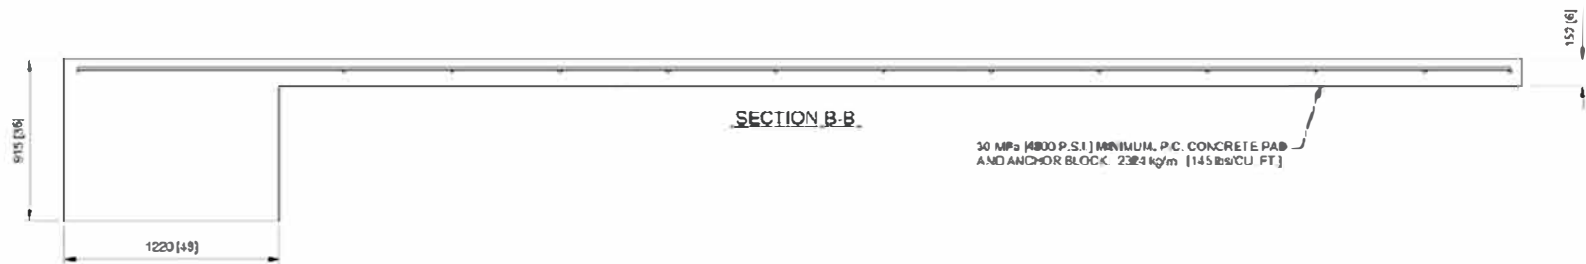
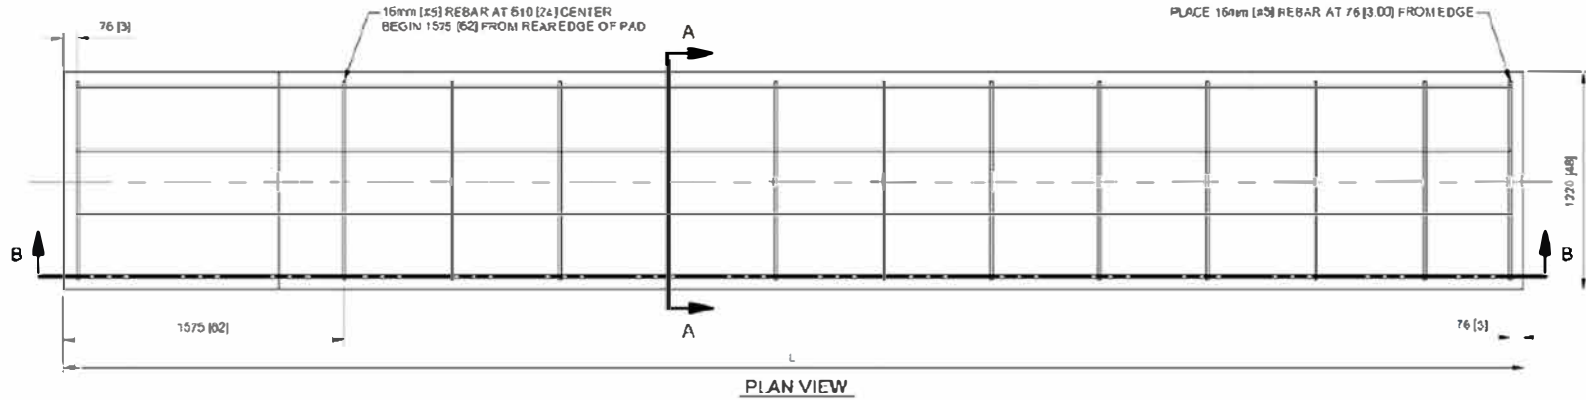


TABLE			
UNIT SIZE	"L"	REBAR REQUIRED	CONCRETE VOLUME
	m [ft-in]	m [ft-in]	m ³ [YARDS ³]
8 BAY	8.23 [27'-0"]	48.1 [157'-9"]	2.88 [3.6]

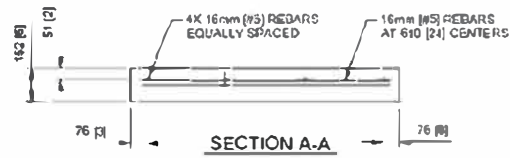

- NOTES:
 1. CROSS SLOPE OF PAD SHALL NOT EXCEED 0% AND NOT VARY MORE THAN 2% FROM FRONT TO BACK.
 2. UNITS OF MEASUREMENT ARE MILL METERS [INCHES] UNLESS OTHERWISE NOTED.

DESIGNED BY D. Hayes Jr	DATE 12/20/2011	CHECKED BY M. Duester	DATE 4/29/2012	PROJECT NO. 618686 ctw
UNLESS OTHERWISE NOTED, ALL SHOWN DIMENSIONS ARE IN METERS [FEET]				DO NOT SCALE DRAWING

QUADGUARD[®] ELITE™ M10 SYSTEM
 CONCRETE PAD, QG. ELITE M10



© 2011-17, 2019 Trinity Highway Products, LLC. All rights reserved.