


PLAN VIEW

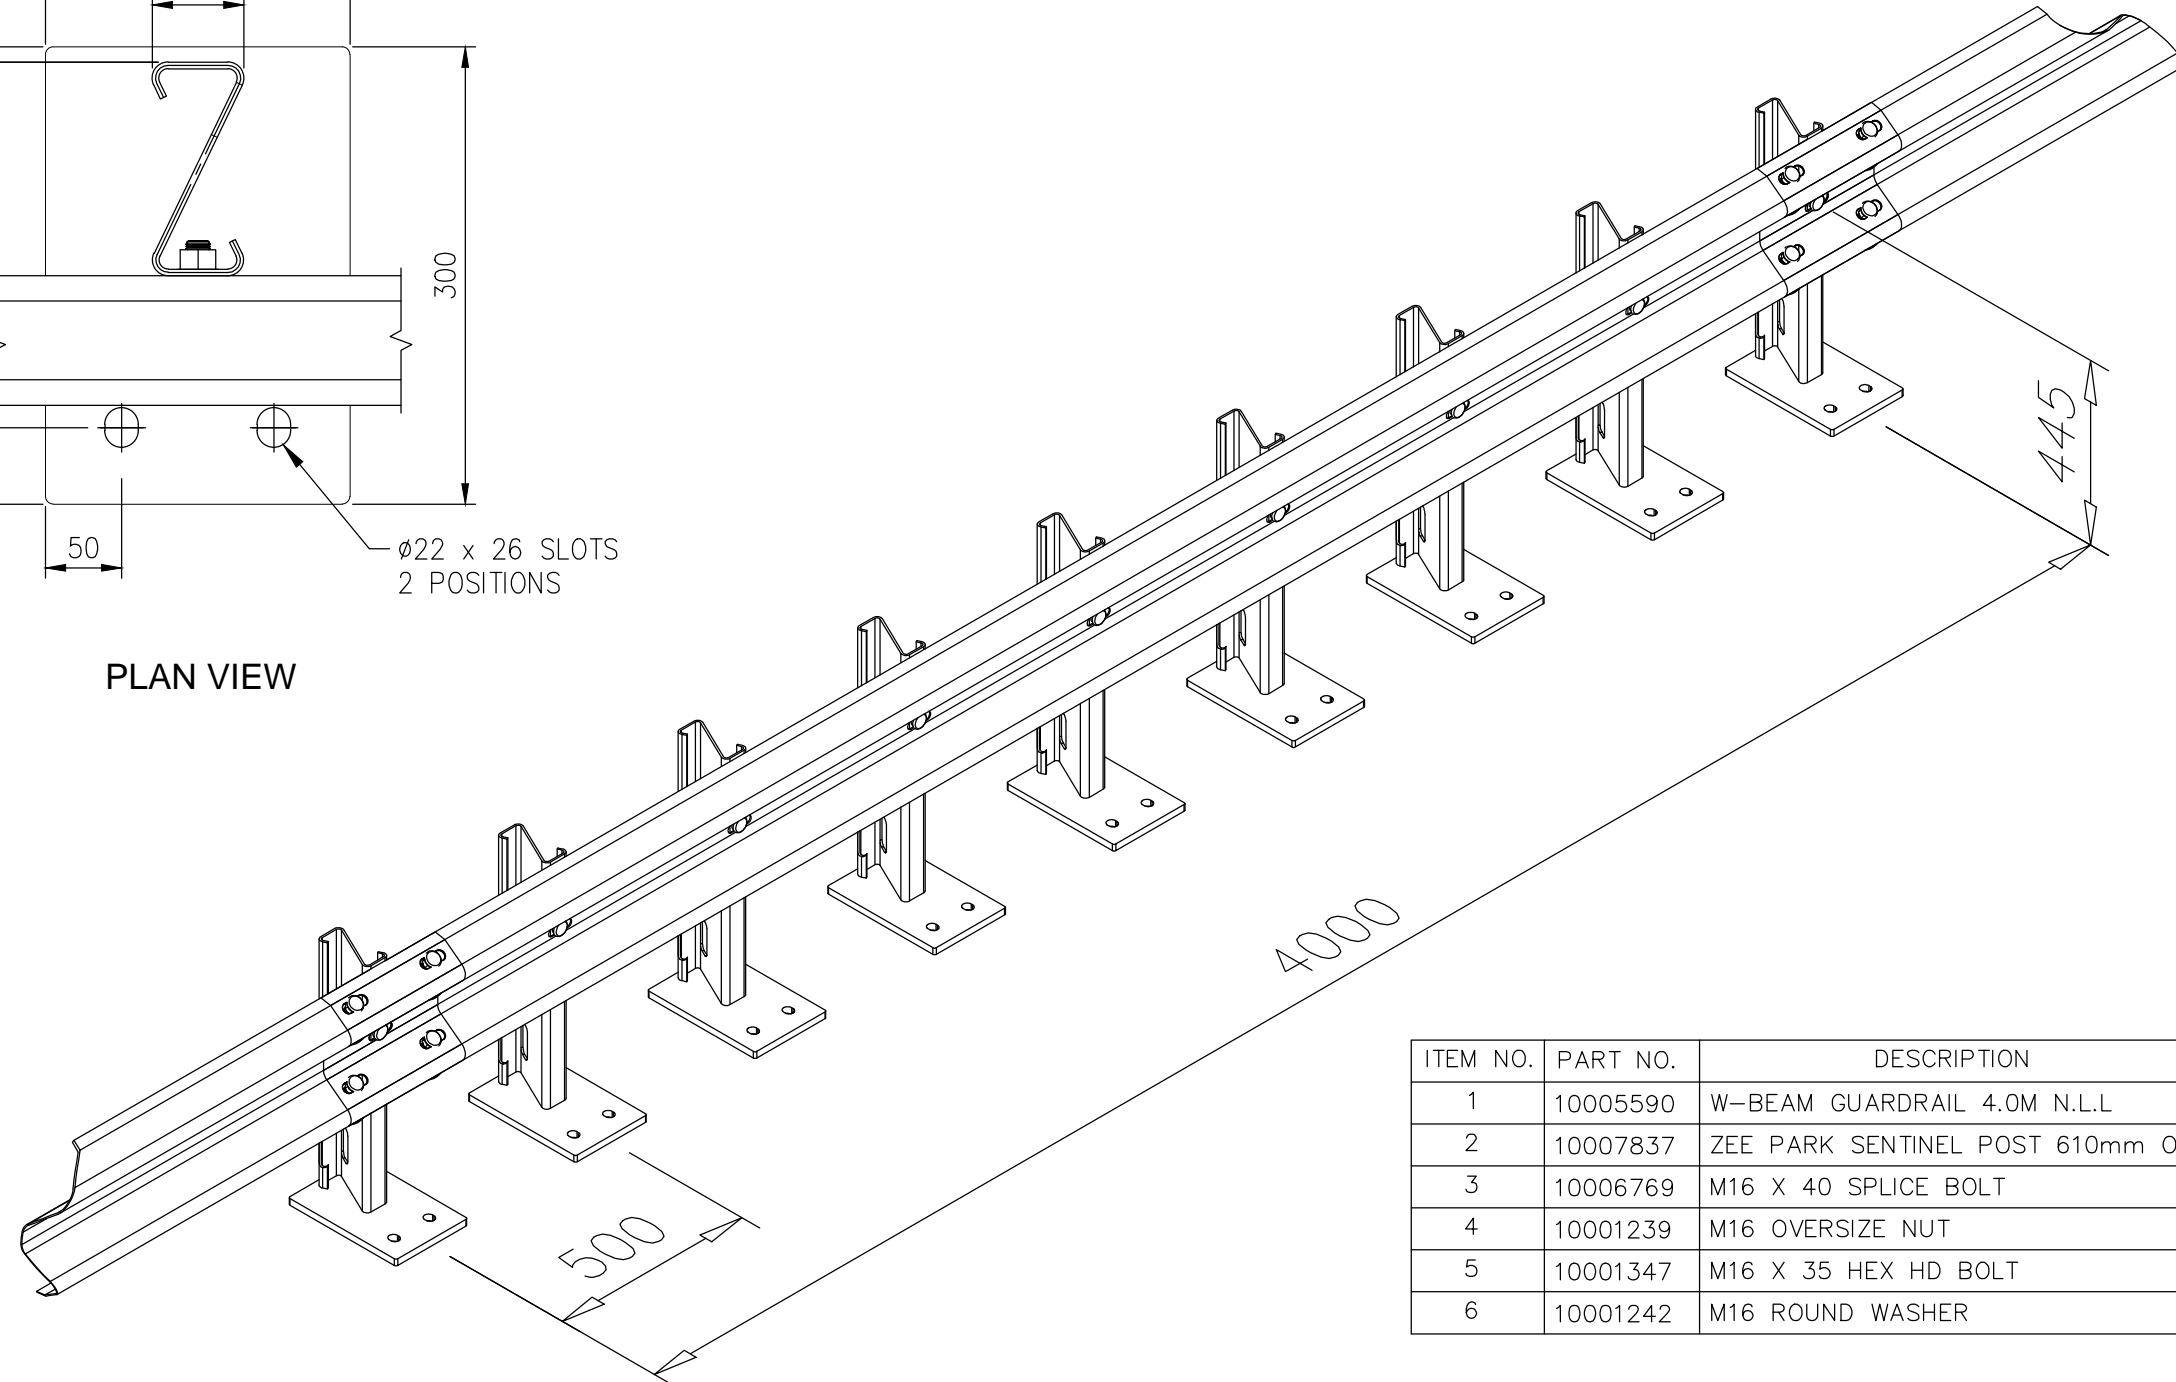

ITEM NO.	PART NO.	DESCRIPTION	KIT QTY
1	10005590	W-BEAM GUARDRAIL 4.0M N.L.L	2
2	10007837	ZEE PARK SENTINEL POST 610mm OAll	8
3	10006769	M16 X 40 SPLICE BOLT	8
4	10001239	M16 OVERSIZE NUT	16
5	10001347	M16 X 35 HEX HD BOLT	8
6	10001242	M16 ROUND WASHER	8

**NOTES:**

1. TO BE INSTALLED AS PER THE 'CARPARK & INDUSTRIAL BARRIERS' PRODUCT MANUAL

REV	DATE	DESCRIPTION	DRAWN	CHECKED	APPROVED	DRAWING NUMBER	REFERENCE DRAWINGS	NAME	DATE	PROJECT	TITLE	INGAL CIVIL PRODUCTS PART No.	DRAWING No.
1	14-02-17	NOTE ADDED	MC	PP				MC	11-05-16		ZEE PARK SENTINEL ISOMETRIC ASSEMBLED VIEW	10008112/10008115	STB-047
										DRAWING AND CONTENTS ARE COPYRIGHT TO INGAL CIVIL PRODUCTS AND CAN ONLY BE USED WITH PRIOR WRITTEN CONSENT FROM INGAL CIVIL PRODUCTS 57-65 AIRDS ROAD MINTO, N.S.W 2566 PH. +61 2 9827 3333 www.ingalcivil.com.au			