
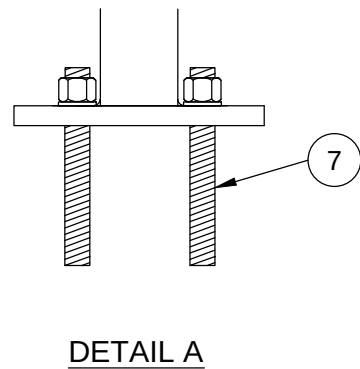
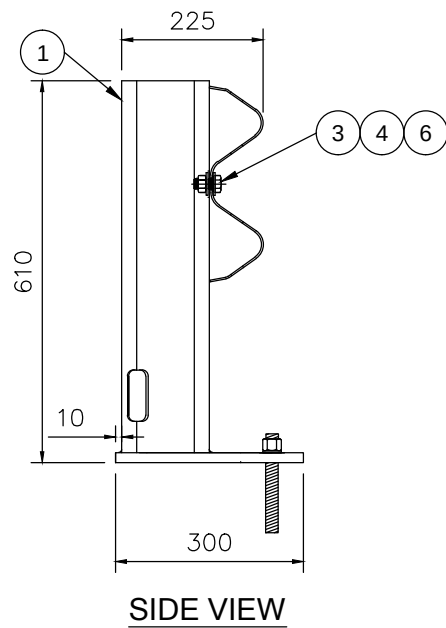


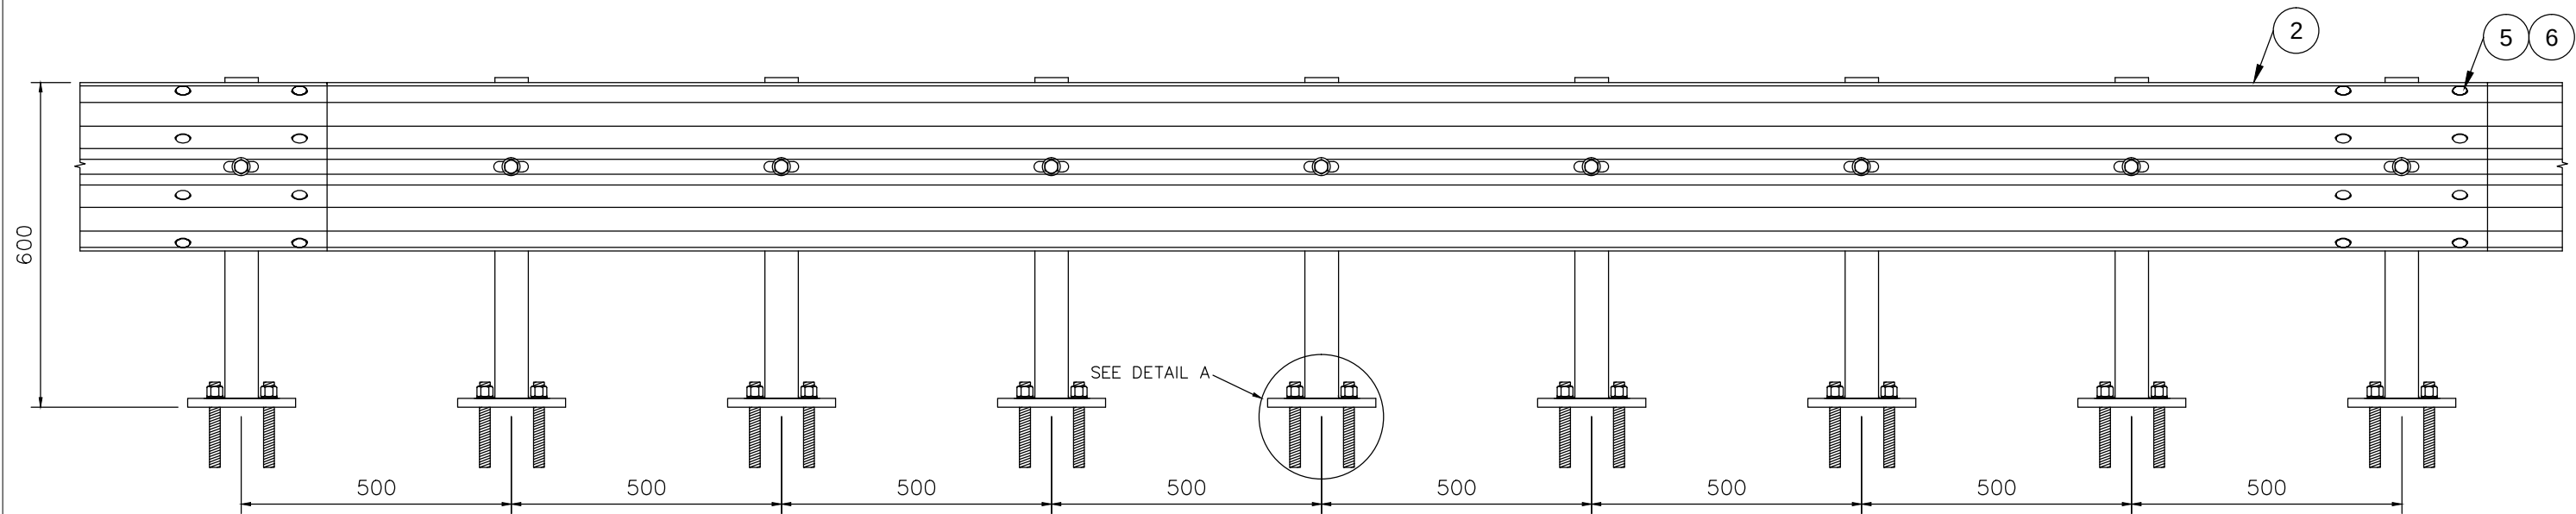

ITEM NO.	PART NO.	DESCRIPTION	KIT QTY
1	10007841	ZEE PARK SENTINEL POST 610mm OAll	8
2	10005590	W-BEAM GUARDRAIL 4.0M N.L.L	1
3	10001347	M16 X 35 HEX HEAD BOLT	8
4	10001242	M16 WASHER	8
5	10006769	M16 X 40 SPLICE BOLT	8
6	10001239	M16 OVERSIZE NUT	16
7	10006675	M20 X 180MM STUD W/NUT & WASHER	—

NOTES:
1. TO BE INSTALLED AS PER THE 'CARPARK & INDUSTRIAL BARRIERS' PRODUCT MANUAL

REVISEMENTS							REFERENCES							 DRAWING AND CONTENTS ARE COPYRIGHT TO INGAL CIVIL PRODUCTS AND CAN ONLY BE USED WITH PRIOR WRITTEN CONSENT FROM INGAL CIVIL PRODUCTS 57-65 AIRDS ROAD MINTO, N.S.W 2566 PH. +61 2 9827 3333 www.ingalcivil.com.au	PROJECT	INGAL CIVIL PRODUCTS PART No. 10008112/10008113	
	0		ORIGINAL ISSUE	
	REV	DATE	DESCRIPTION				DRAWN	CHECKED	APPROVED		DRAWING NUMBER	REFERENCE DRAWINGS	