


ELEVATION

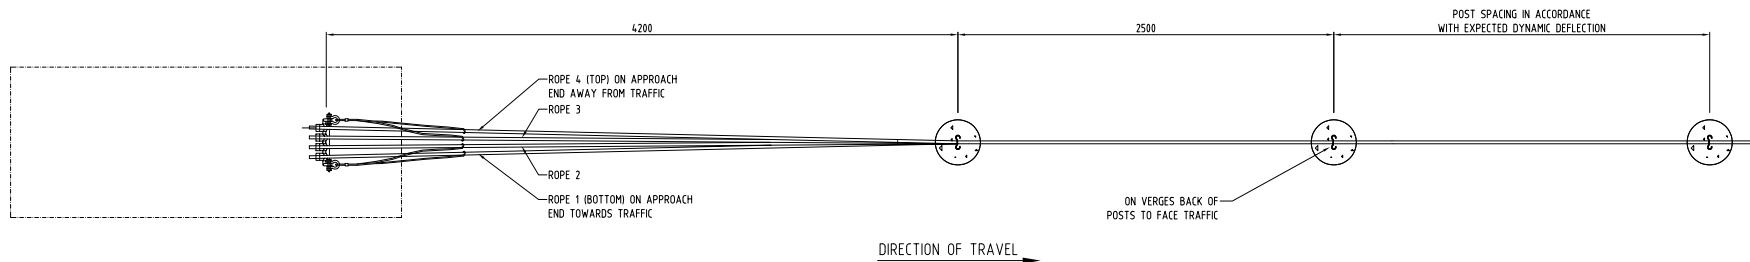

PLAN

Use of this terminal is limited to locations where it is shielded from impact. Please contact your local ICP representative for further advice prior to design or installation. Approval may be required from Road Controlling Authority.

NOTES:
1. DIMENSIONS SHOWN ARE IN mm UNLESS OTHERWISE STATED.

REVISIONS

REV	DATE	DESCRIPTION	DRAWN	CHECKED	APPROVED
5	02/11/11	TITLE BLOCK UPDATED	DJB	TC	TC
4	08/02/10	DETAILS UPDATED	MS	TC	TC
3	24/04/07	TITLE AMENDED	XX	TC	TC
2	09/02/07	NOTES AND TITLE AMENDED	AJP	TC	TC
1	26/06/06	INITIAL ISSUE	AJP	TC	TC

REFERENCES

DRAWING NUMBER	REFERENCE DRAWINGS

	NAME	DATE
DRAWN	AUSTEC	2/11/2011
CHECKED	TC	2/11/2011
APPROVED	TC	2/11/2011
SCALE	NTS	
SIZE	A1	



INGAL CIVIL PRODUCTS
57-65 AIRDS ROAD
MINTO, N.S.W
AUSTRALIA 2566
PH. +61 2 9827 3333
FAX +61 2 9827 3300
www.ingalcivil.com.au

PROJECT
FLEXFENCE WIRE ROPE SAFETY BARRIER

TITLE
STANDARD END TERMINAL
4-ROPE CONFIGURATION

INGAL CIVIL PRODUCTS
REFERENCE No.

DRAWING No.
WR-STD-55