


APPROACH-SIDE
ELEVATION VIEW

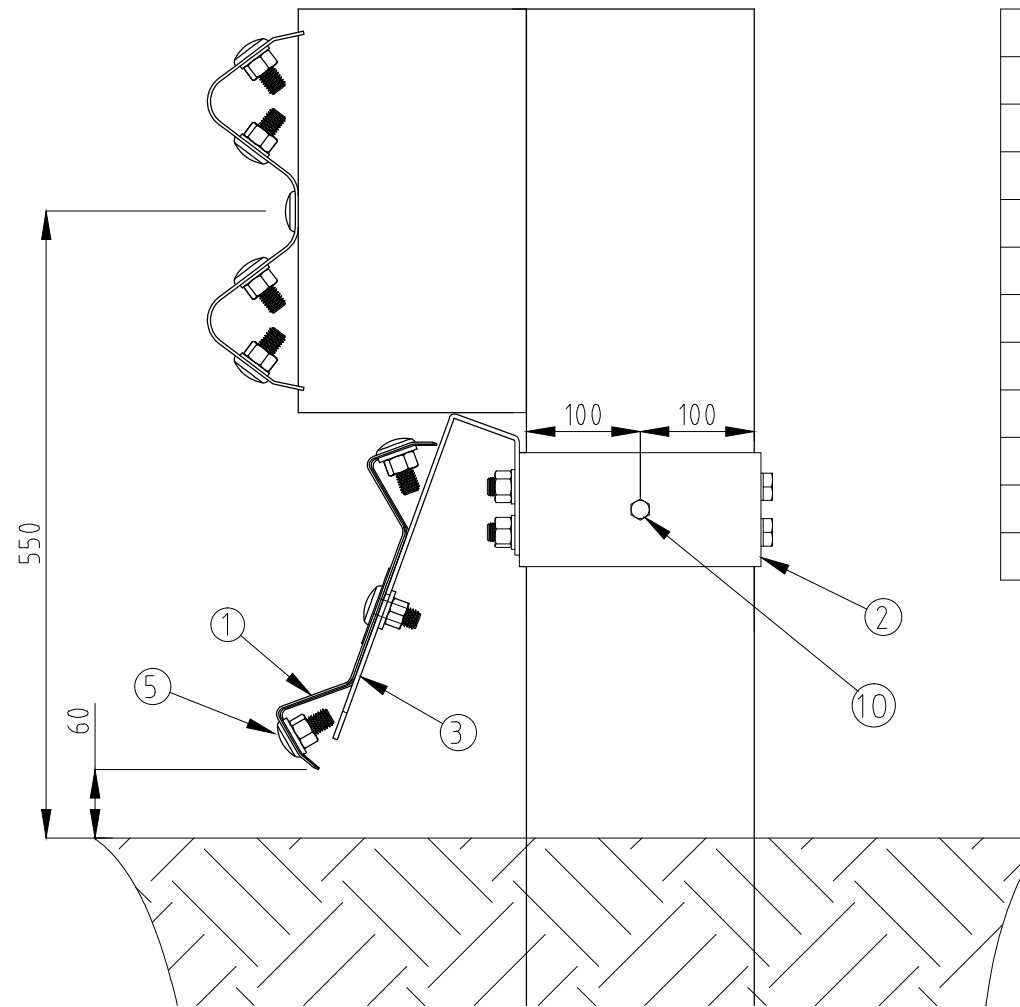

DEPARTURE-SIDE
ELEVATION VIEW

G4 CONFIG - MPR BILL OF MATERIALS			
ITEM	QTY	PART No	DESCRIPTION
1	1	10007769	Motorcyclist protection beam
2	2	10007777	MPR Timber Post bracket
3	2	10006772	Rail mounting bracket
4	4	10001224	M16x240 Hex Bolt & Nut
5	4	10001248	Round head bolt M16x32
6	2	10006769	Round head bolt M16x40
7	2	10006771	Slot washer ϕ 70x2
8	10	10006770	Washer ϕ 35x17x4
9	6	10007834	M16 nut
10	2	10001220	M10x100 hex head coach bolt

REV	DATE	DESCRIPTION	DRAWN	CHECKED	APPROVED
1	31-08-16	BOM UPDATED	MC	LG	MC

REV	DATE	DESCRIPTION	DRAWN	CHECKED	APPROVED

NAME	DATE
DRAWN MC	07-10-2015
CHECKED LG	07-10-2015
APPROVED MC	07-10-2015
SCALE N.T.S. @ A3	
ISSUE FOR INFORMATION ONLY	

INGAL CIVIL PRODUCTS
A valmont COMPANY

DRAWING AND CONTENTS ARE COPYRIGHT TO INGAL CIVIL PRODUCTS AND CAN ONLY BE USED WITH PRIOR WRITTEN CONSENT FROM INGAL CIVIL PRODUCTS

57-65 AIRDS ROAD MINTO, N.S.W 2566 PH. +61 2 9827 3333 www.ingalcivil.com.au

PROJECT	INGAL CIVIL PRODUCTS PART No.
TITLE	INGAL MPR MOTORCYCLIST PROTECTION NZ TIMBER POST GUARDRAIL CONFIGURATION ASSEMBLY DETAILS

DRAWING No.	ICP-MPR-008
Rev:	1