

# SoftStop®

## Tangent End Terminal

*Product Manual*

**MASH TL3** COMPLIANT



Release 04/22

[www.ingalcivil.co.nz](http://www.ingalcivil.co.nz)

The SoftStop System Tangent End Terminal has been tested to American Association of State and Highway Transportation Officials ("AASHTO") Manual For Assessing Safety Hardware ("MASH") criteria, as a Test Level 1, 2, & 3 Guardrail End Terminal.

**MASH TL1 COMPLIANT**

**MASH TL2 COMPLIANT**

**MASH TL3 COMPLIANT**

This Manual must be available to the worker overseeing and/or assembling the product at all times. For additional copies, contact Ingal Civil Products directly on 021 2464 997 or visit [www.ingalcivil.co.nz](http://www.ingalcivil.co.nz).

The instructions contained in this Manual supersede all previous information and Manuals. All information, illustrations, and specifications in this Manual are based on the latest SoftStop System information available from the designers of the System to Ingal Civil Products at the time of printing. We reserve the right to make changes to this Manual at any time. Please contact Ingal Civil Products to confirm that you are referring to the most current instructions.



**Important:** These instructions are to be used only in conjunction with the assembly, maintenance, and repair of the SoftStop System. These instructions are for standard assemblies specified by the appropriate highway authority only. In the event the specified system assembly, maintenance, or repair would require a deviation from standard assembly parameters, contact the appropriate highway authority engineer. Ingal Civil Products representatives are available for consultation if required.



## Customer Service Contacts

Ingal Civil Products is committed to the highest level of customer service. Feedback regarding the SoftStop End Terminal, its assembly procedures, supporting documentation, and performance is always welcome. Additional information can be obtained from the contact information below:

### Ingal Civil Products Corporate Contacts

Telephone 021 2464 997 (Within New Zealand)  
+64 9 920 6838 (International Calls)

E-mail sales@ingalcivil.co.nz

Internet www.ingalcivil.co.nz

### Regional Telephone Contacts:

Auckland Contact	Shannyn Hiroti 021 580 997	Darcy Blackmoore 021 2464 997
Christchurch Contacts	Steve Brown 021 480 753	Ian Rowland 021 1983 311
Wellington Contact	Brendon Morgan 021 504 870	

## Limitations and Warnings

Trinity Highway, in compliance with AASHTO MASH, contracts with FHWA approved and accredited testing facilities to perform and evaluate crash tests in accordance with AASHTO MASH.

The SoftStop System has been deemed eligible for reimbursement by FHWA as meeting the requirements and guidelines of MASH. A component of MASH eligibility requirements include a variety of crash tests to evaluate product performance by simulating certain impact conditions involving lightweight cars (approx. 1100 kg [2420 lb.]) and full size pickup trucks (approx. 2270 kg [5000 lb.]).

The SoftStop System is tested pursuant to the test matrix criteria of MASH as designated by AASHTO and FHWA. The FHWA AASHTO tests are not intended to represent the performance of systems when impacted by every vehicle type or in every impact condition existing on the roadway. Every departure from the roadway is a unique event.

Trinity Highway expressly disclaims any warranty or liability for injury or damage to persons or property resulting from any impact, collision or harmful contact with its products, other vehicles, or nearby hazards or objects by any vehicle, object or person, whether or not the products were assembled in consultation with Trinity Highway or by third parties.

The SoftStop System is intended to be assembled, delineated, and maintained in accordance with specific state guidelines. It is the responsibility of the highway authority specifying the use of a highway product to select the most appropriate product configuration for its site specifications. A highway authority's careful evaluation of the site layout, vehicle population type and speed, traffic direction, and visibility are some of the elements that require evaluation in the selection of a highway product. For example, kerbs could cause an untested effect on an impacting vehicle.

After an impact occurs, the debris from the impact must be removed from the area immediately and the specified highway product must be evaluated and restored to its original specified condition or replaced as the highway authority determines as soon as possible. Product selection, approval, proper installation, and maintenance of any highway product is the sole responsibility of the specifying highway authority.

**Safety Alert Symbols** appear throughout this manual and indicate **Danger, Warning, Important or Caution.** Failure to read and follow these warnings could result in serious injury or death.



**WARNING:** Do not assemble, maintain, or repair the SoftStop System until you have read this Manual thoroughly and completely understand it. Ensure that all Danger, Warning, Caution, and Important statements within the Manual are completely followed. Please call Ingal Civil Products on (02) 9827 3333 if you do not understand any portion of these instructions or this manual.

**WARNING:** Safety measures incorporating appropriate traffic control devices and personal protective equipment (PPE) specified by the highway authority must be used to protect all personnel while at the assembly, maintenance, or repair site.

**WARNING:** Ensure that your assembly meets all appropriate Manual on Uniform Traffic Control Devices ("MUTCD") and/or local standards.

**WARNING:** Use only Trinity Highway or Ingal Civil parts that are specified by Trinity Highway for use with the SoftStop System for assembling, maintaining, or repairing the SoftStop System. Do not utilise or otherwise comeingle parts from other systems even if those systems are other Trinity Highway systems. Such configurations have not been tested, nor have they been approved for use. Assembly, maintenance, or repairs using unspecified parts or accessories is strictly prohibited. Failure to follow this warning could result in serious injury or death in the event of a vehicle impact with such an UNACCEPTED system.


**WARNING:** Do NOT modify the SoftStop System in any way.

**IMPORTANT:** Trinity Highway makes no recommendation whether use or reuse of any part of the SoftStop System is appropriate or acceptable following an impact. It is the sole responsibility of the local highway authority and its engineers to make that determination. It is critical that you inspect the SoftStop System after assembly is complete to make certain that the instructions provided in this Manual have been strictly followed.

## 1.0 Introduction

The SoftStop System is a tangent, single-sided, energy-absorbing, redirective and gating end terminal system. The SoftStop System is the first end terminal to meet the evaluation criteria set forth in the AASHTO MASH. The SoftStop System is a 787 mm high (measured from top of rail to finished grade) end terminal used to shield 787 mm high post w-beam guardrail. The SoftStop System may be used to terminate post W-beam guardrail measuring between 705 mm to 787 mm with state approved transition (see Appendix for example).

The SoftStop System contains a SoftStop Impact Head, SoftStop Anchor Rail, SoftStop Anchor Post (Post 0), SoftStop Angle Strut, two (2) Steel Yielding Terminal Posts ("SYTP") (Posts 1 & 2) and required hardware accessories. The remaining length of the system beyond Post 2 uses System Line Posts, Offset Blocks and System Rail.

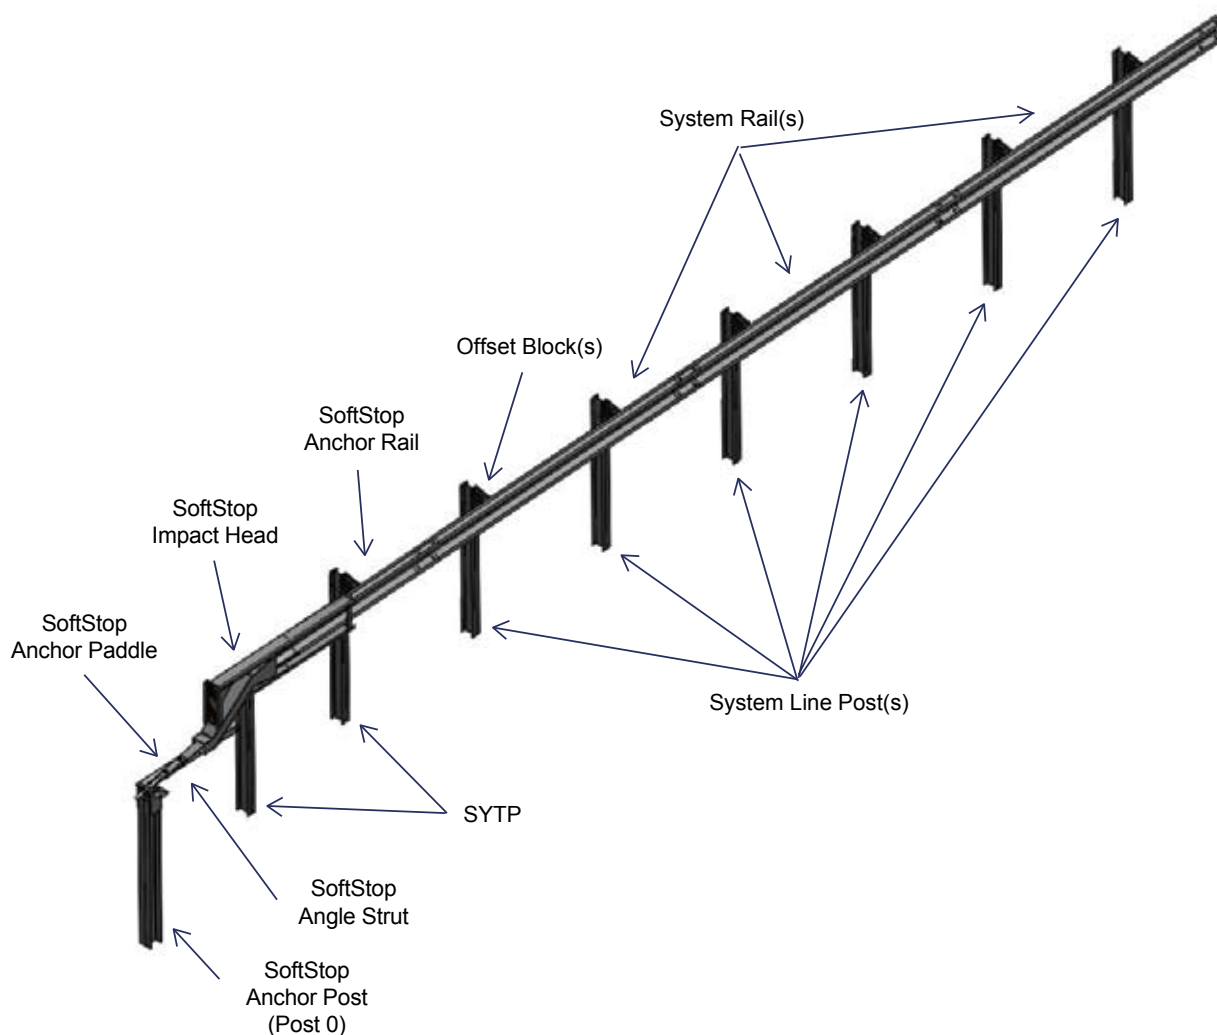


Test Level 3 configuration with 3.81m panel option shown

The SoftStop System can be assembled in a MASH Test Level 2 or Test Level 3 configuration.

\* Before installation, ensure the variant of highway safety barrier is accepted for use by the final asset owner.

SoftStop Assembly Configurations			
Test Level	Design Speed	Required System Length	Posts
Test Level 3	100 km/h	15.48m	Posts 0-8
Test Level 2*	70 km/h	7.86m	Posts 0-5

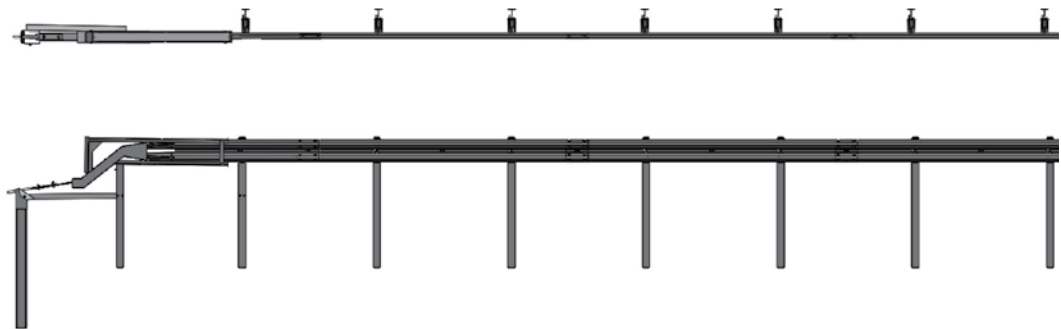

Test Level 3 -15.48 m



Test Level 2 -7.86 m


## 2.0 Inspection of Shipment

Before assembling the SoftStop System, carefully unpack and inspect all components for signs of damage. Check the received parts against the packing list supplied with the system to verify that all parts were received. If parts are damaged or missing from the shipment or unspecified parts were part of the shipment, do not attempt to assemble the system; contact Ingal Civil immediately.

\* Before installation, ensure the variant of highway safety barrier is accepted for use by the final asset owner.

ID	COMPONENT	PN	TL-3 QTY	TL-2 QTY*
A	SoftStop Impact Head	10007538	1	1
B	SoftStop Anchor Rail 3.810 m	10007536	1	1
C	W-Beam Rail 3.810 m	10007537	3	1
D	SoftStop Anchor Post (Post 0)	10007543	1	1
E	SoftStop SYTP® 1460 mm	10007539	1	1
F	SYTP® Post 1830 mm	10001402	1	1
G	System Line Post 1830 mm	10007540	6	3
H	Offset King Block	10001397	7	4
I	SoftStop Anchor Paddle	10007542	1	1
K	SoftStop Keeper Plate	10007545	1	1
L	SoftStop Plate Washer	10007546	1	1
M	SoftStop Anchor Angle	10007544	2	2
N	SoftStop Angle Strut	10007547	1	1
O	M8 x 65mm Hex Bolt	10009442	2	2
P	M8 x 40mm Hex Bolt	10009441	1	1
Q	M20 x 65mm Structural Hex Bolt, Nut, Washer	10009526	2	2
R	M16 x 240mm Structural Hex Bolt, Nut, Washer	10009528	1	1
S	M16 x 45mm Structural Hex Bolt, Nut, Washer	10009525	1	1
T	M16 x 250 Post Bolt & Oversize Nut	10001237	7	4
U	M16 x 32mm Splice Bolts	10001248	32	16
V	1" Round Washer	10007548	1	1
W	M20 Structural Washer Galv	10002815	2	2
X	M16 Structural Washer Galv	10009527	2	2
Y	M8 Round Washer Wide	10009444	6	6
Z	1" Heavy Hex Nut	10007549	1	1
BB	M16 Oversize Splice Nut	10001239	32	16
CC	M8 Hex Nut	10009443	3	3
DA	SoftStop BP Anchor Bracket	10009777	n/a	1
FA	SoftStop BP SYT Post #2 813mm	10009491	n/a	1
EA	SoftStop BP SYT Post #1 440mm	10009495	n/a	1
GA	SoftStop BP Line Post #3-5 813mm	10009493	n/a	3
MA	SoftStop BP Anchor Angle	10009776	n/a	2
LA	SoftStop BP Plate Washer	10009778	n/a	1



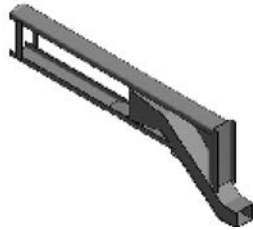

SoftStop Impact Head  
ID: A

PN: 10007538



(Slotted End Shown For Detail)

SoftStop Anchor Rail 3.810 m  
ID: B

PN: 10007536



System Rail 3.810 m  
ID: C

PN: 10007537



**Post 0**

SoftStop Anchor Post  
ID: D

PN: 10007543



**Post 1**

SoftStop SYTP 1460 mm  
ID: E

PN: 10007539



**Post 2**

SYTP® 1830 mm Post  
ID: F

PN: 10001402



**Posts 3-8**

System Line Post 1830 mm  
ID: G

PN: 10007540




Offset King Block  
ID: H

PN: 10001397



SoftStop Anchor Paddle  
ID: I

PN: 10007542

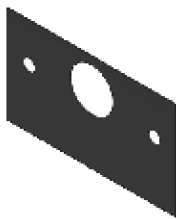

SoftStop Keeper Plate  
ID: K

PN: 10007545



SoftStop Plate Washer  
ID: L

PN: 10007546



SoftStop Anchor Angle  
ID: M

PN: 10007544



SoftStop Angle Strut  
ID: N

PN: 10007547




M8 x 65mm Hex Bolt  
ID: O

PN: 10009442



M8 x 40mm Hex Bolt  
ID: P

PN: 10009441

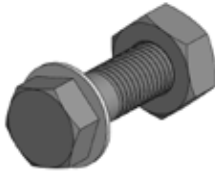

M20 x 65mm Structural Hex Bolt, Nut, Washer  
ID: Q PN: 10009526



M16 x 240mm Structural Hex Bolt, Nut, Washer  
ID: R PN: 10009528



M16 x 45mm Structural Hex Bolt, Nut, Washer  
ID: S PN: 10009525



M16 x 250 Post Bolt & Oversize Nut  
ID: T PN: 10001237



M16 x 32mm Splice Bolts  
ID: U PN: 10001248



1" Round Washer  
ID: V PN: 10007548



M20 Structural Washer Galv  
ID: W PN: 10002815



M16 Structural Washer Galv  
ID: X PN: 10009527



M8 Round Washer Wide  
ID: Y PN: 10009444




1" Heavy Hex Nut  
ID: Z PN: 10007549



M16 Oversize Splice Nut  
ID: BB PN: 10001239



M8 Hex Nut  
ID: CC PN: 10009443

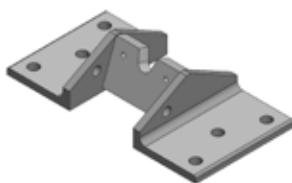

SoftStop BP Anchor Baseplate  
ID: DA PN: 10009777



SoftStop BP SYT Post #2 813mm  
ID: FA PN: 10009491



SoftStop BP Line Post 813mm  
ID: GA PN: 10009493



## 3.0 Recommended Tools

### Documentation

- Assembly Manual (Most Current Version)
- System Drawing (Most Current Version)

### Personal protective equipment (PPE)

- Safety Glasses
- Work Gloves
- Safety-Toe Shoes
- Back Protection
- Hard Hat
- Reflective Vest
- Hearing Protection

### Miscellaneous

- Traffic Control Equipment
- SAE Combination Wrench Set
- Socket Set & Socket Wrench
- Hammer
- Chalk Line
- Tape Measure
- Marking Paint and Pen
- Straight Edge
- Level
- Plumb Line
- Post Pounder (commonly used for driving posts)
- Auger
- Soil Tamper
- 5/8" Alignment Tool (Drift Pin)
- Locking Pliers
- C-Clamps

**Note:** The above list of tools is a general recommendation only and should not be considered an exhaustive list.

Depending on specific site conditions and the complexity of the assembly (or repair) specified by the appropriate highway authority, additional or fewer tools may be required. Decisions as to what tools are needed to perform the job are entirely within the discretion of the specifying highway authority and the authority's selected contractor performing the assembly of the system at the authority's specified site.

## 4.0 SoftStop System Site Preparation

The SoftStop System is a tangent, single-sided, energy-absorbing, redirective and gating end terminal system that state/specifying agency specify for use as specified by the appropriate state/specifying authority in conjunction with W-beam guardrail on the shoulder or median of a roadway. The decision to specify the SoftStop System for a particular project is the responsibility of the state/specifying agency design engineer who must ensure that the most appropriate end terminal has been selected for the specific site conditions.





**Important: Do not attach the SoftStop System directly to a rigid barrier (i.e. concrete barrier, wall or bridge pier) without the use of a state/specifying agency approved transition.**



**Important: Ensure that the SoftStop System assembly conforms to the local road design standards.**



**Important: Ingal Civil Products does not direct grading. Proper site grading must be accomplished before assembly of the SoftStop System in accordance with road controlling guidelines and requirements. Failure to follow this warning could result in serious injury or death in the event of a vehicle impact or collision.**

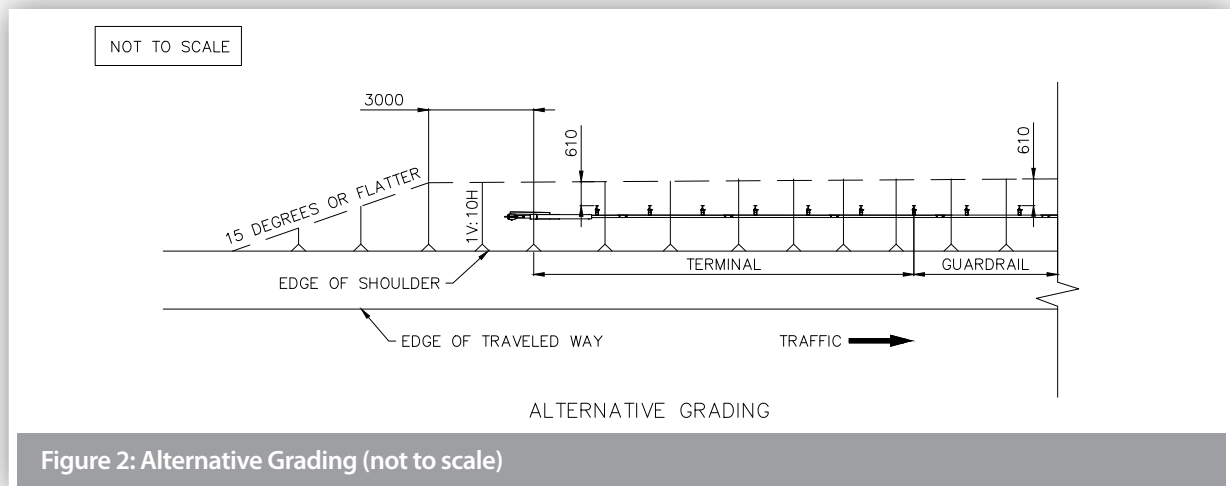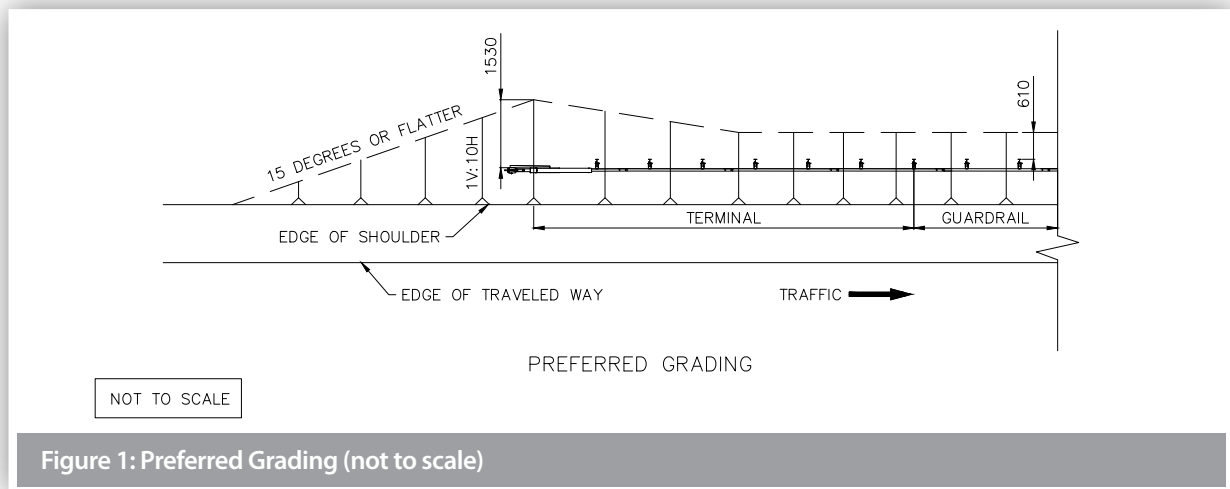

## 5.0 SoftStop System Offset Requirements

The SoftStop System is a tangent guardrail end treatment that is assembled parallel to the edge of shoulder. At the sole discretion of the state/specifying agency design engineer, the SoftStop System may be offset away from the shoulder over the length of the entire system (from centre of last splice location of SoftStop System to center of Post 0) per the following designer approved offsets:

Test Level 1 (TL-1)	Test Level 2 (TL-2)	Test Level 3 (TL-3)
152 mm Maximum	305 mm Maximum	610 mm Maximum



**Caution:** Under no circumstances shall the rail within the SoftStop System be curved.

## 5.1 Offset Requirements Within A Curve

When the guardrail is terminated within a curve (convex or concave) and a SoftStop System is attached, the following instructions must be followed to ensure proper offset requirements within a curve for the SoftStop System are met. If the conditions below cannot be achieved, it is recommended that the guardrail be extended past the curve until the conditions can be met. The offset requirements in a curve are calculated for the TL-3 SoftStop System. If assembling a TL-1 or TL-2 SoftStop System, an overall straight length of 15.48 m must be obtained (SoftStop System + W-Beam Guardrail) for calculating offset requirements in a curve.

**Note:** Using an offset closer to 0 m on tighter curves (radii) will cause the terminal to encroach on to the shoulder.

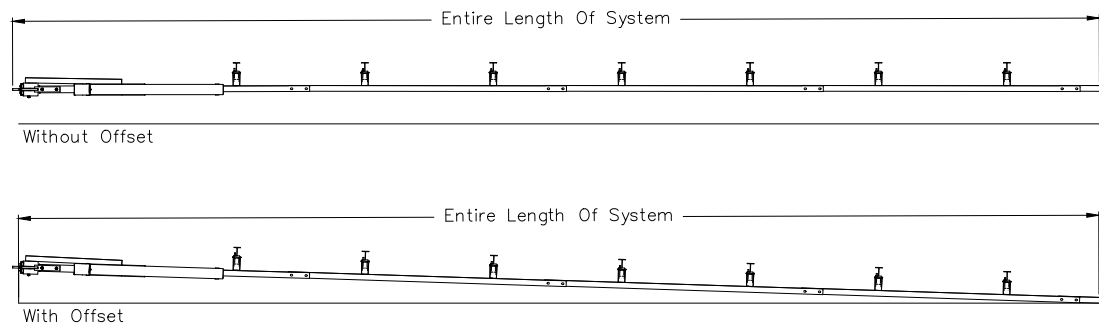


Figure 3: Entire Length of System

## 5.2 Convex Curve

For radii of 198 m or greater (flatter), the offset is 0 m to 610 mm.

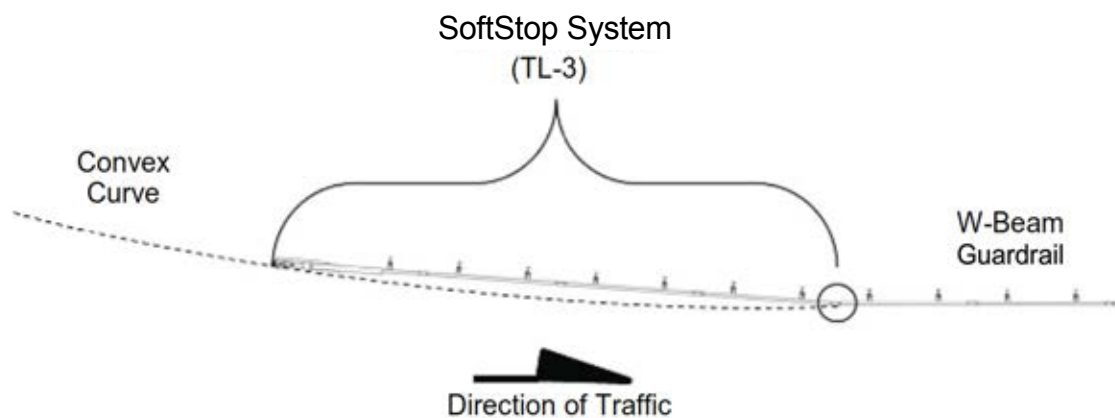


Figure 4: Convex curve

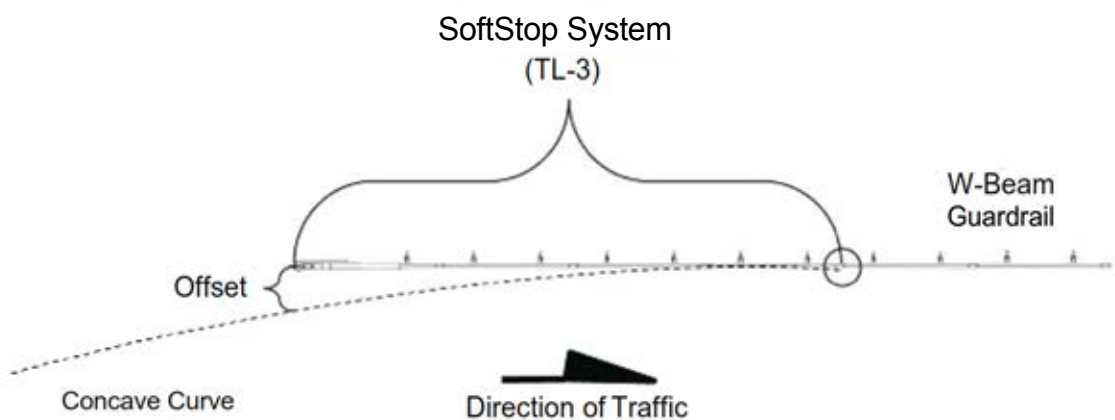


Figure 5: Concave curve

## 6.0 SoftStop System Post Placement



**Danger: Ensure all above & below ground utilities are located, marked and identified prior to using auger or post driving equipment in accordance with local specifying agency guidelines. Failure to follow this warning could result in serious injury or death.**

### 6.1 Determine Post Locations

Place a level or straight edge on the face of downstream guardrail (i.e. traffic side) to the finished grade to create a reference line for face of guardrail. The reference line will be used to determine post location for the last post of the SoftStop System.


The last post of the SoftStop System will be located 272 mm from face of downstream guardrail to back of the last post of the SoftStop System to accommodate an 190mm offset block and be spaced 1905 mm (typical) on center from the first post of the W-beam system (see drawing below). Refer to the post placement diagrams in this manual for remaining post locations.

The SoftStop System posts may be inserted into the soil using an auger or impact hammer pile driver used for the placement of guardrail posts. If an auger is used, ensure diameter is large enough to allow for proper compaction of agency approved fill material. All SoftStop System posts are to be assembled plumb. Proper compaction must be accomplished for all posts in accordance with state/specifying agency guidelines.

If rock is encountered at post locations 2-8, refer to the local specifying agency guidelines and the AASHTO Roadside Design Guide for requirements for embedment depth into the rock and size of the hole. If rock is encountered at post locations 0-1, auger a hole in the rock large enough for full post embedment and proper compaction of approved fill material.

If rigid pavement (e.g. concrete or asphalt) of any thickness is encountered at post locations 0-8, ensure a proper "leave-out" area is provided around the posts, refer Figures 6 and 7. This is filled with road controlling agency approved backfill material.

\*Grout fill material must have a 28-day compressive strength of 120 psi (0.85 MPa) or less.

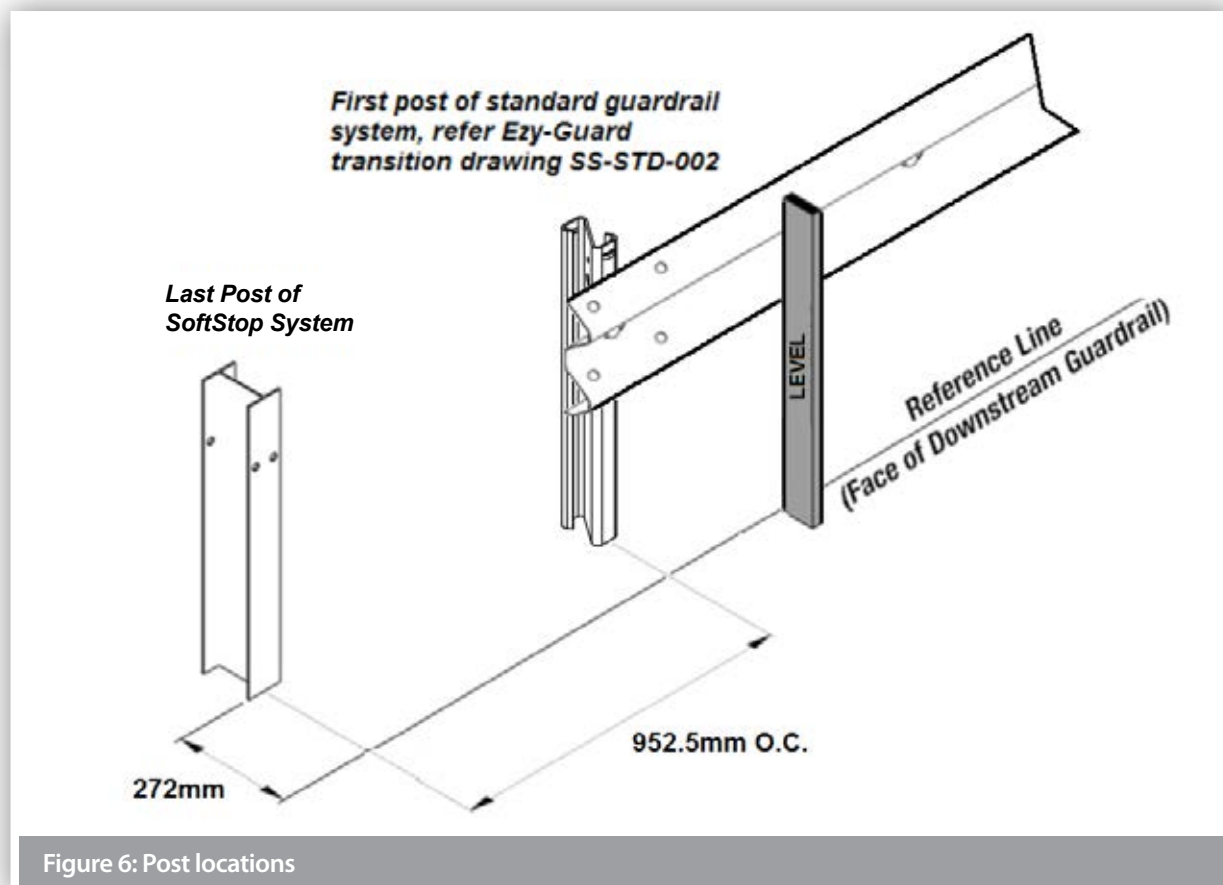

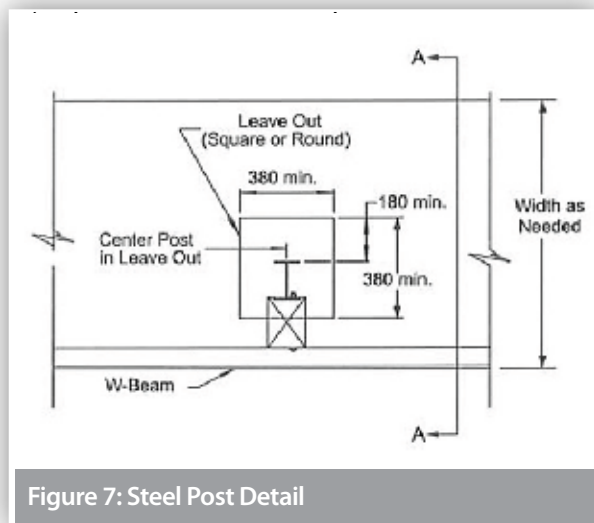


Figure 7: Steel Post Detail

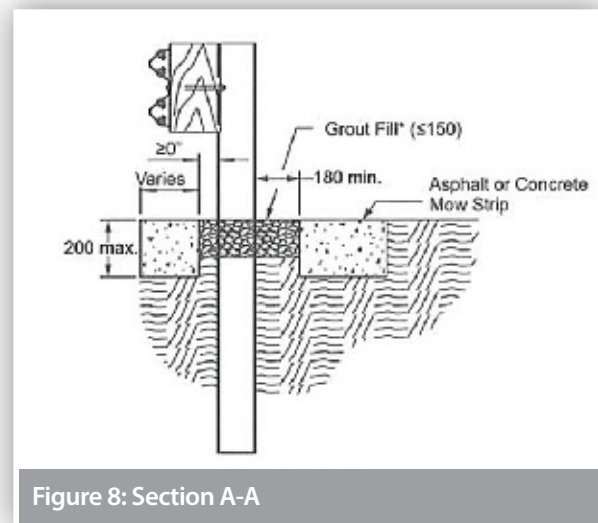


Figure 8: Section A-A

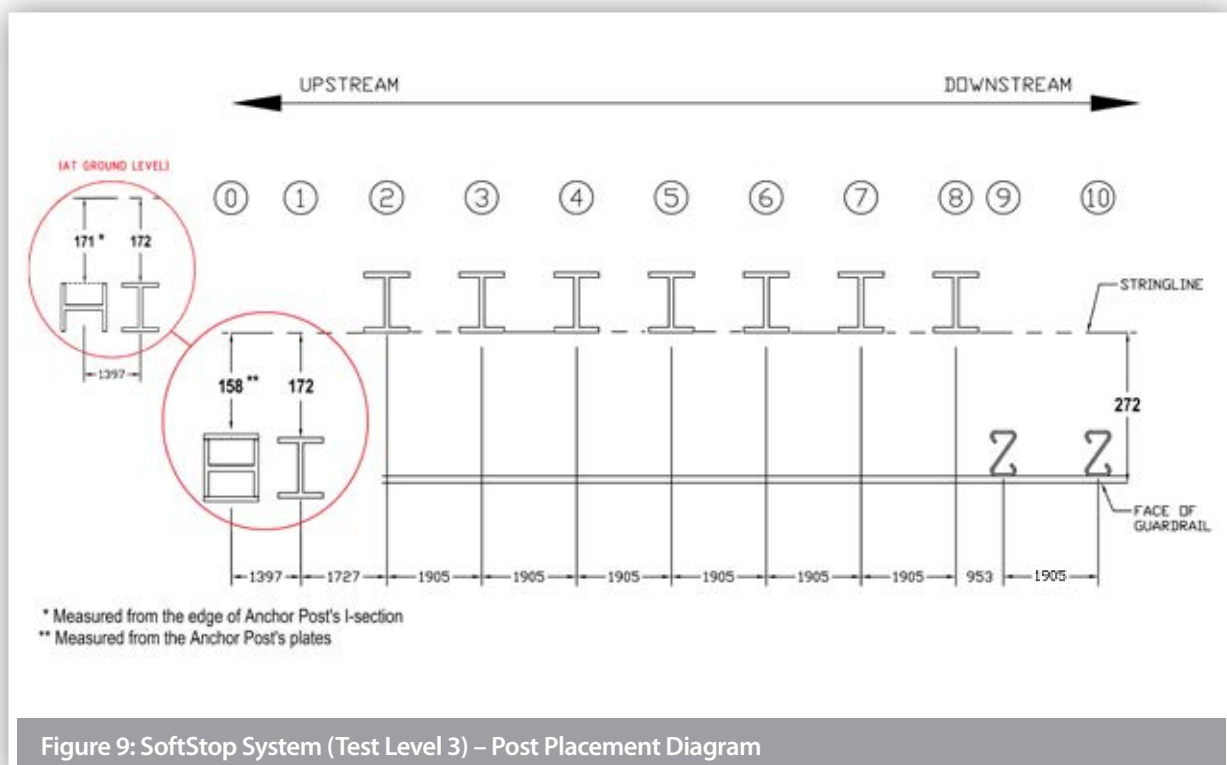


Figure 9: SoftStop System (Test Level 3) – Post Placement Diagram

Notes:

1. Post 0-8 part of SoftStop System TL3
2. Post 9 is first post of longitudinal w-beam system (not included with SoftStop System)
3. Spacing between posts is on centre as shown
4. All SoftStop System posts must be installed plumb
5. Guardrail splice joint located at Post 9


## 6.2 SoftStop System Anchor Post (Post 0) Placement

The SoftStop System Anchor Post (10007543) is the first post of the SoftStop System and is designated as Post 0. The SoftStop System Anchor Post is to be assembled plumb and oriented with the front side of post facing towards the upstream end.

A. When assembled to the correct depth, the SoftStop System Anchor Post stub will protrude 89 mm above the finished grade line (see Step 2 of this Assembly Manual).

B. When fully assembled, the SoftStop System Anchor Post (with Anchor Angles) will protrude 102 mm above the finished grade line (see Step 12 of this Assembly Manual).

If rock is encountered when driving the anchor post, a range of alternative concrete footings are available on drawing SS-STD-010. Depending on the depth of the chosen option, the post will need to be cut to suit. A corrosion resistant treatment shall be applied to the freshly cut surface, ICP recommend a Zinc metal spray in accordance with ISO 2063 or AS/NZS 2312. Installation of this variant should be accompanied by a site specific ground investigation, refer asset owner acceptance conditions.

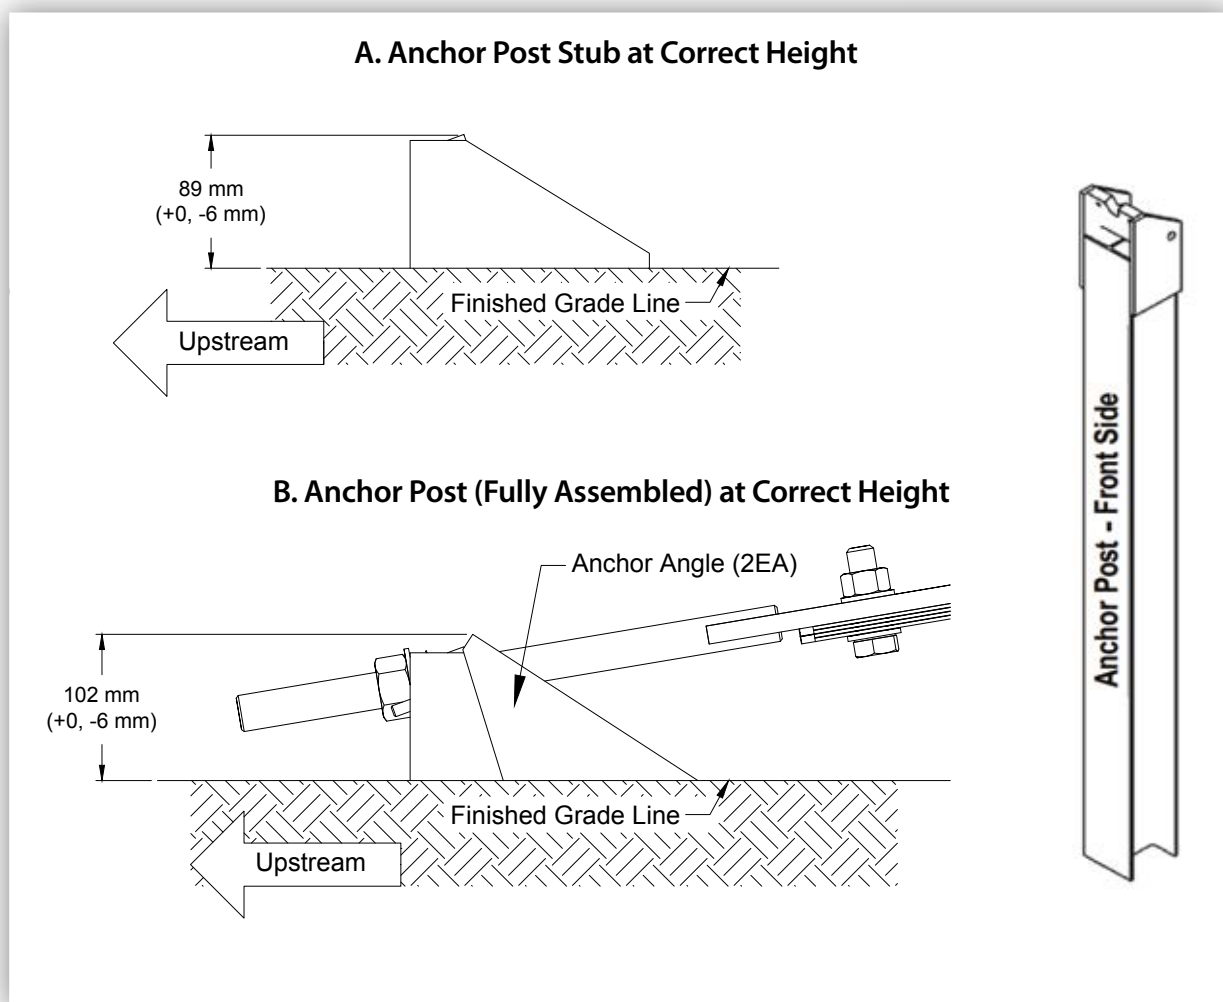


Note: For installations where the barrier is being installed in close proximity to the edge of seal and the verge gradient is resulting in the terminal posts being installed high relative to the local ground, additional site grading should be considered.

If this is not possible, the Anchor Post should be installed in accordance with Figure 10. Posts 1 and 2 will also require their height to be adjusted to suit the assembly of the terminal.




## 6.3 SoftStop System Impact Head

The SoftStop Impact Head (10007538) component is symmetrical and can be assembled on the left or right shoulder. The diagram below lists some of the subcomponents of the Impact Head.

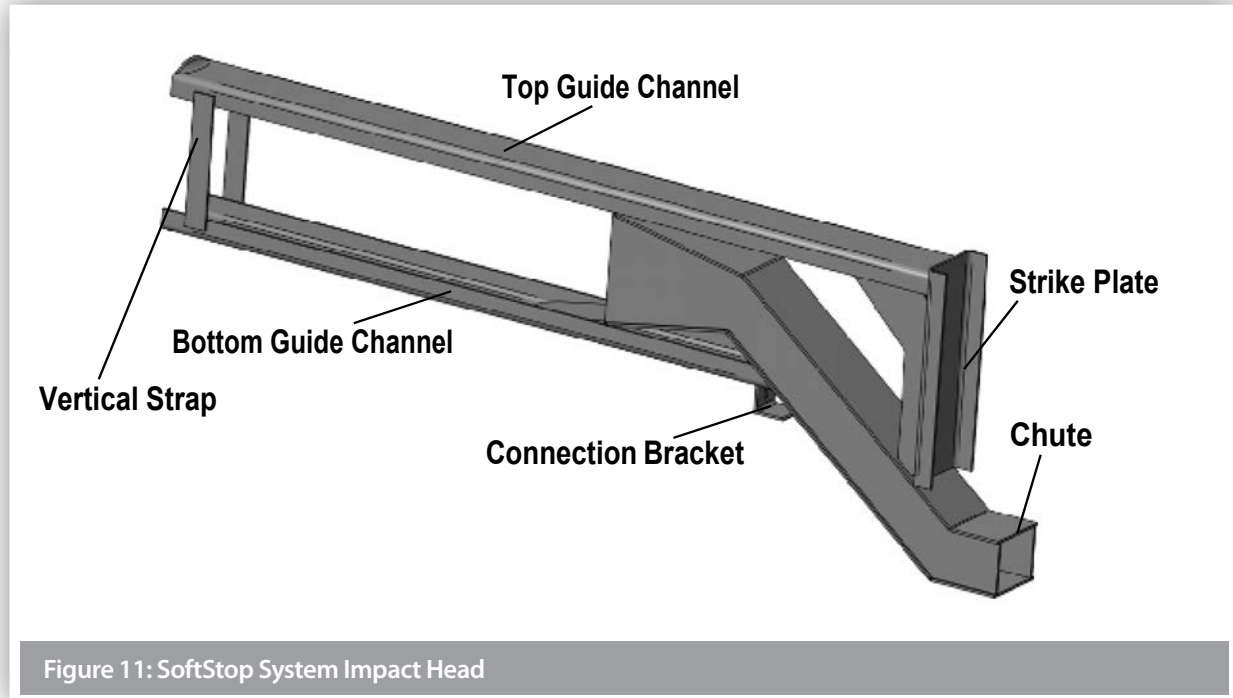


When properly assembled, the SoftStop Impact Head shall only be assembled parallel to the finished grade line or have an upward tilt (towards front of the system). The elevation of the Impact Head can vary a maximum of 89 mm higher at Point A relative to Point B. Point A is measured from the finished grade line to where the corner of the side plate connects with the top guide channel and Point B is measured from the finished grade line to where the inside corner of the vertical strap connects with the top guide channel.

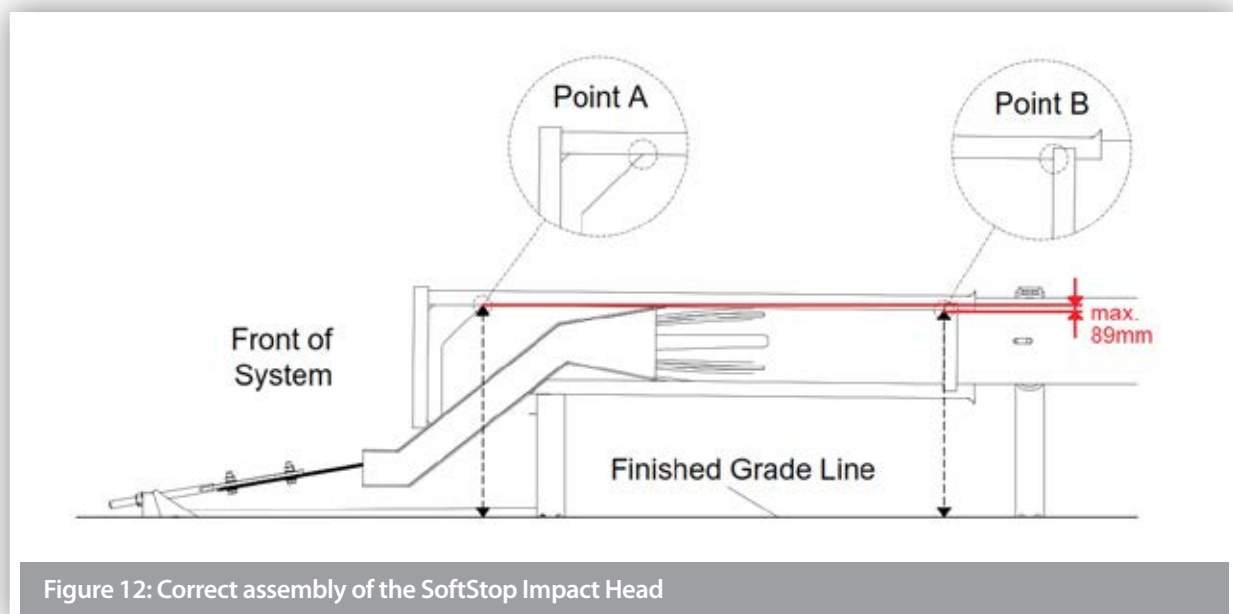



## 7.0 TEST LEVEL 3 ASSEMBLY STEPS



Important: Always use safety precautions when performing assembly, maintenance, repair and/or moving heaving equipment. Ensure proper personal protective equipment (PPE) is worn. Failure to follow this warning could result in serious injury or death.

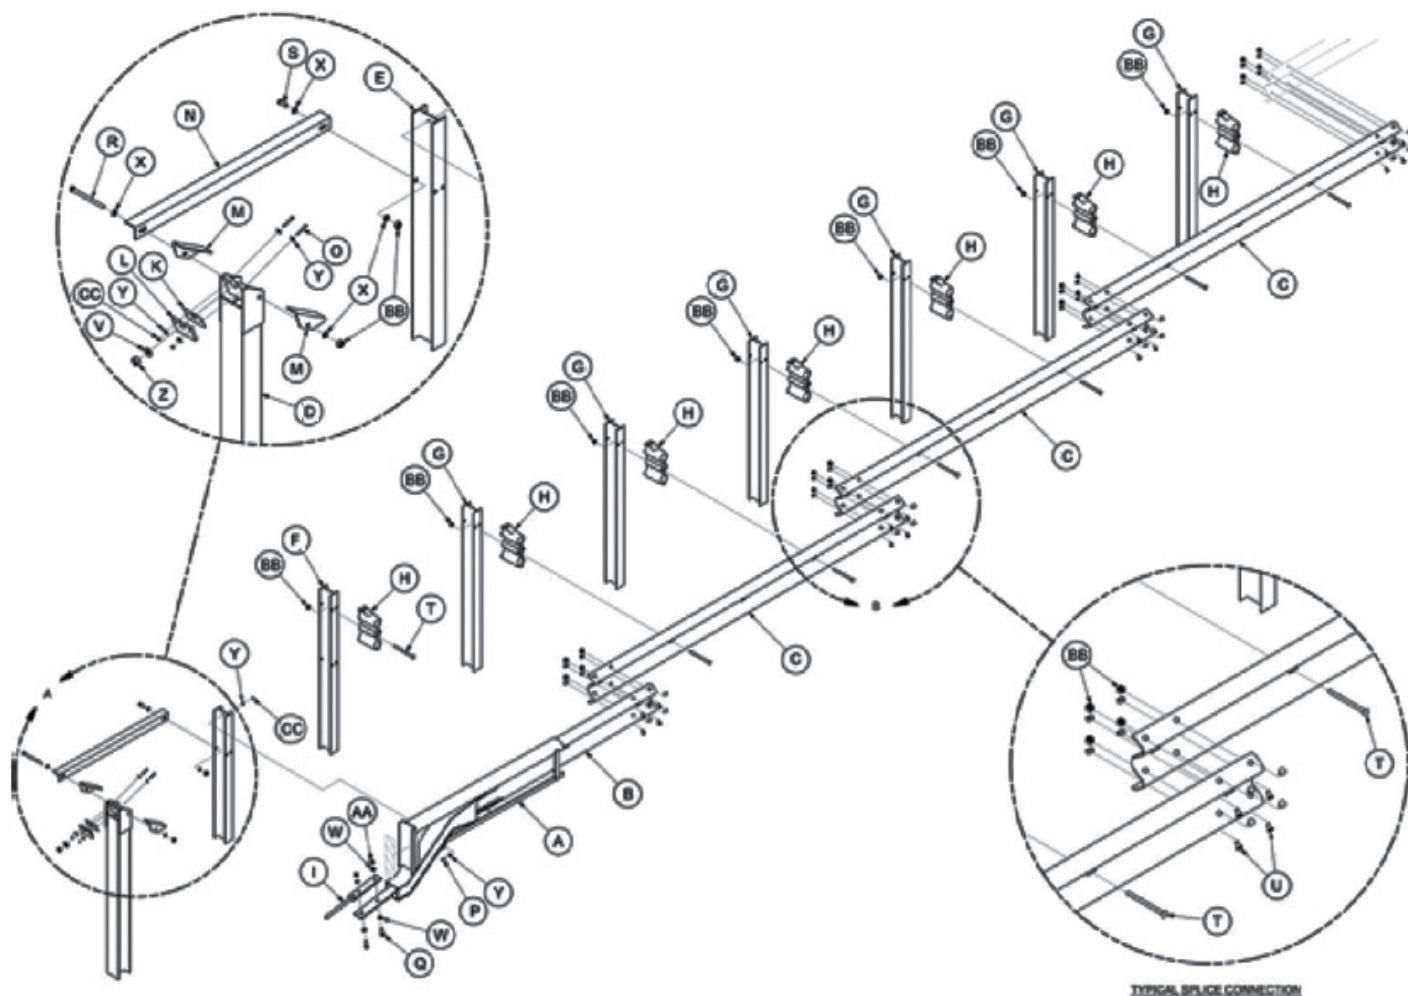



## 8.0 INSTALLATION PROCEDURE

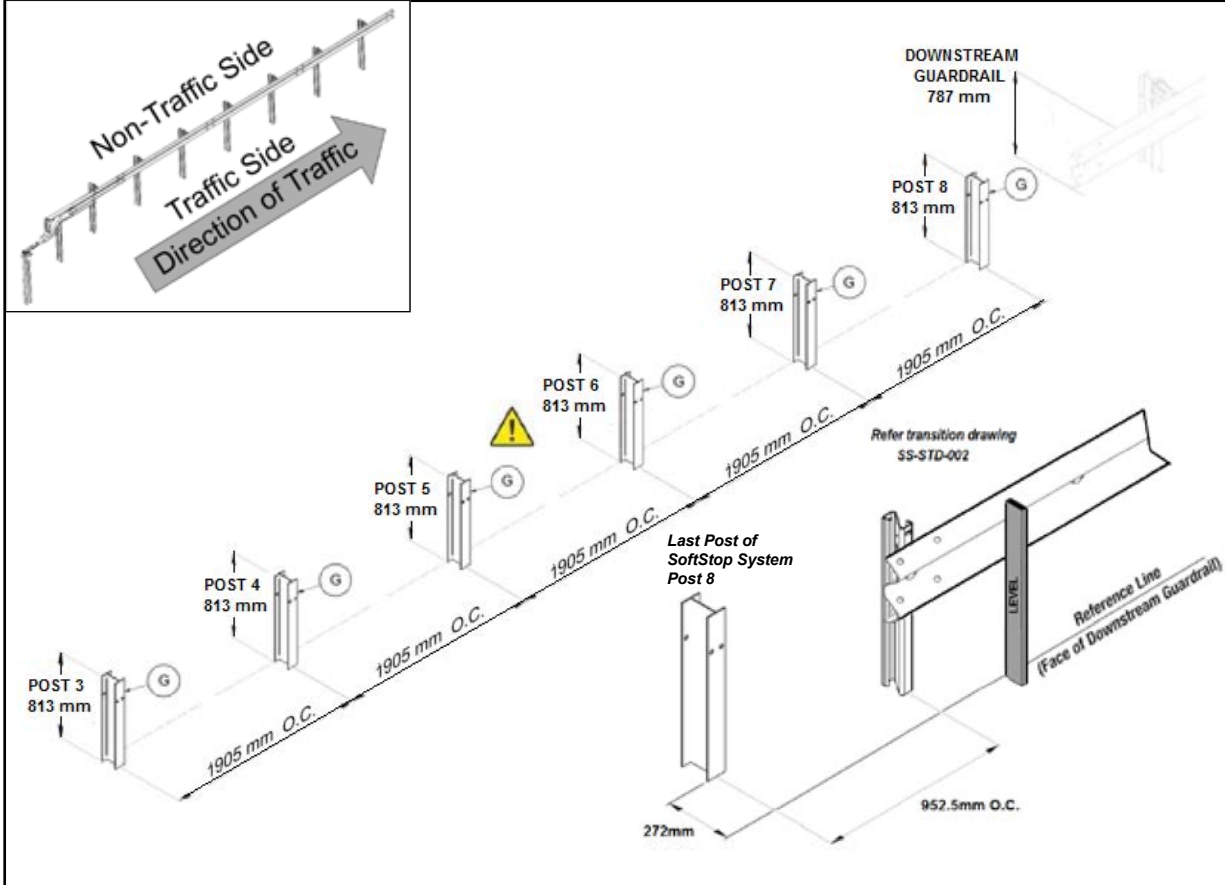STEP 1		TL3 System Line Post Assembly (Posts 3-8)	
			
PARTS		INSTRUCTIONS	
G	10007540	6 EA	<div>1. Assemble all parts in the configuration &amp; orientation as shown in the above diagram.</div> <div>2. The SoftStop System must be attached to a w-beam guardrail that has been properly transitioned to 787 mm rail height per state/specifying agency (see Appendix for transition drawing example).</div> <div>3. Establish the location of the last post of the SoftStop System (Post 8) by placing a level on the face of downstream guardrail to the finished grade and applying offset and post spacing requirements shown above.</div> <div>4. Ensure proper post spacing and post height is achieved for Posts 3-8 (Part G) per shown dimensions above.</div>
WARNINGS			
<div>Use only Trinity Highway parts that are specified herein for the SoftStop System for assembling, maintaining, or repairing the SoftStop System. Do not utilise or otherwise comeingle parts from other systems even if those systems are Trinity Highway systems.</div>		<div> Proper site grading must be accomplished in accordance with local specifying agency guidelines. Failure to follow this warning could result in serious injury or death in the event of a vehicle impact or collision with the system.</div>	

## STEP 1A


## Baseplated System Post Assembly – TL2

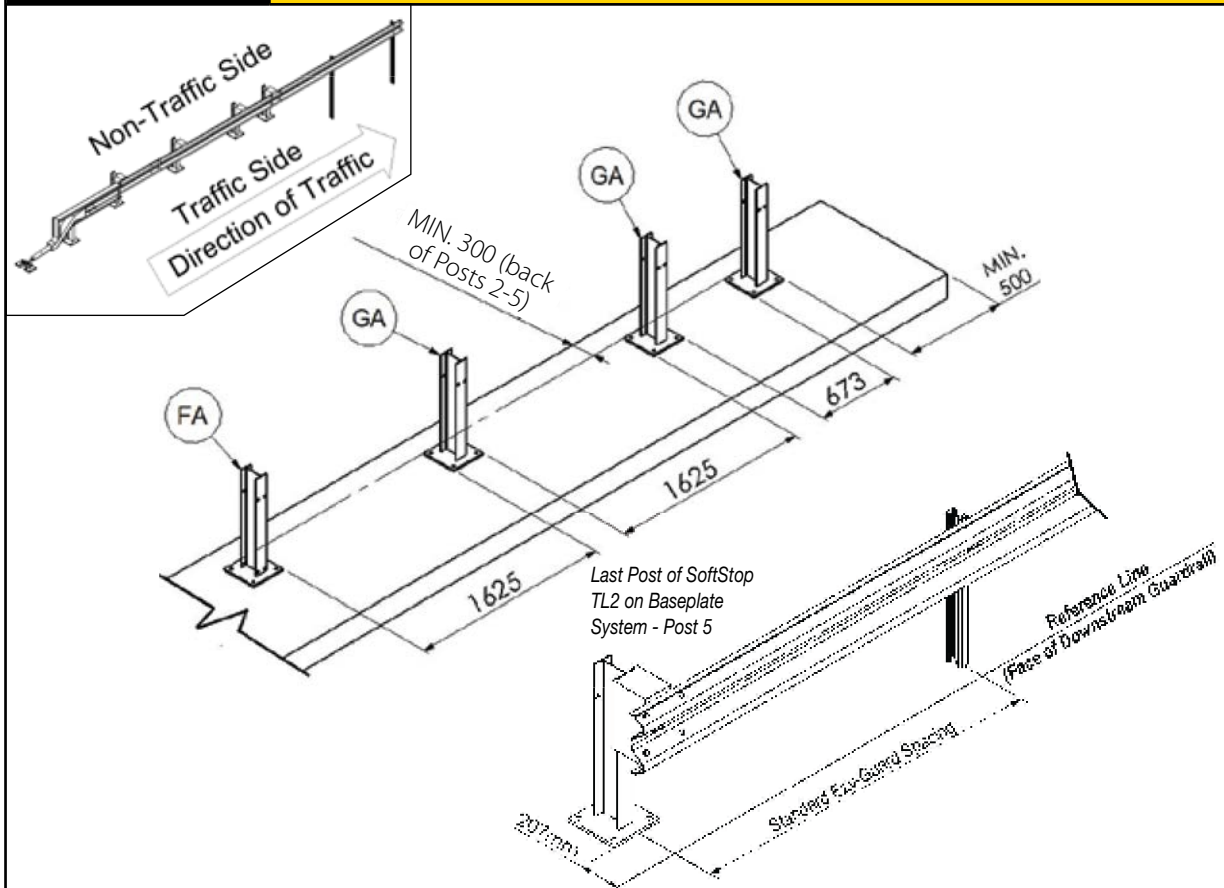

PARTS			INSTRUCTIONS
GA	10009493	3 EA	<ol style="list-style-type: none"> <li>1. Assemble all parts in the configuration &amp; orientation as shown in the above diagram.</li> <li>2. The SoftStop System must be attached to a w-beam guardrail that has been properly transitioned to 787 mm rail height per state/specifying agency (see Appendix for transition drawing example).</li> <li>3. Establish the location of the last post of the SoftStop System (Post 5) by placing a level on the face of downstream guardrail to the finished grade and applying offset and post spacing requirements shown above.</li> <li>4. Ensure proper post spacing and post height is achieved for Posts 0-5.</li> <li>5. To be read in conjunction with SoftStop drawing SS-STD-011.</li> </ol>
FA	10009491	1 EA	
<p>Use only Trinity Highway parts that are specified herein for the SoftStop System for assembling, maintaining, or repairing the SoftStop System. <u>Do not utilise or otherwise comeingle parts from other systems even if those systems are Trinity Highway systems.</u></p>			WARNINGS
			 <p>Proper site grading must be accomplished in accordance with local specifying agency guidelines. Failure to follow this warning could result in serious injury or death in the event of a vehicle impact or collision with the system.</p>

## STEP 2

## Post Assembly (Posts 0-2)

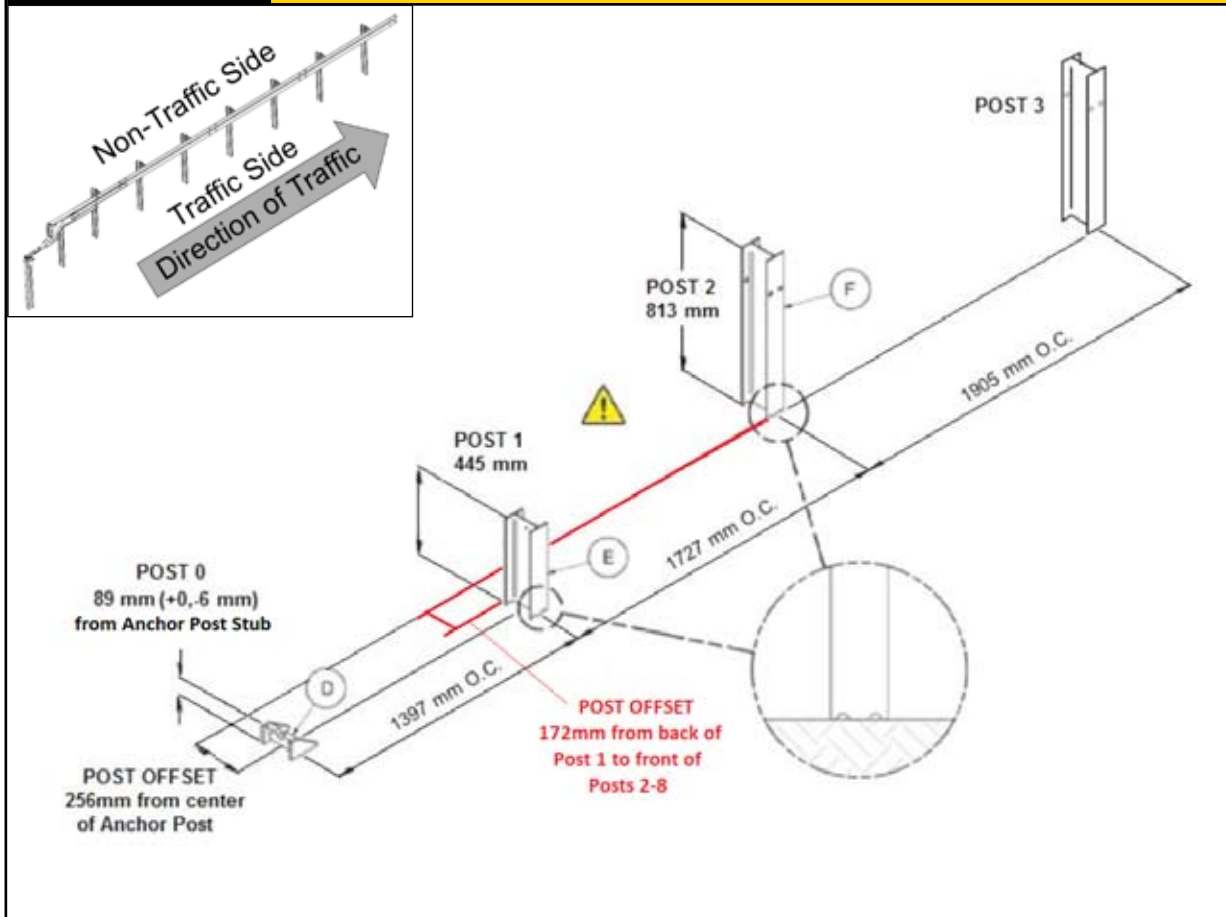

### PARTS

F	10001402	1 EA
E	10007539	1 EA
D	10007543	1EA

### INSTRUCTIONS

1. Assemble all parts in the configuration & orientation shown above.
2. Ensure proper offset for Post 0 (Part D) and Post 1 (Part E) is as shown on dimension above and on the Post Displacement Diagram (page 30).
3. Ensure center of yielding holes for Post 1 & 2 are approximately at finished grade, as shown.
4. Ensure Post 0 stub height does not exceed 89 mm above finished grade.
5. Ensure proper post spacing and post height is achieved per shown dimensions above.

### WARNINGS

Use only Trinity Highway parts that are specified herein for the SoftStop System for assembling, maintaining, or repairing the SoftStop System. Do not utilise or otherwise comeingle parts from other systems even if those systems are Trinity Highway systems.




**Proper site grading must be accomplished in accordance with local road authority guidelines. Failure to follow this warning could result in serious injury or death in the event of a vehicle impact or collision with the system.**


**Refer to section 6.2 for grading requirements.**



## STEP 2A

## Post Assembly (Posts 0-2)


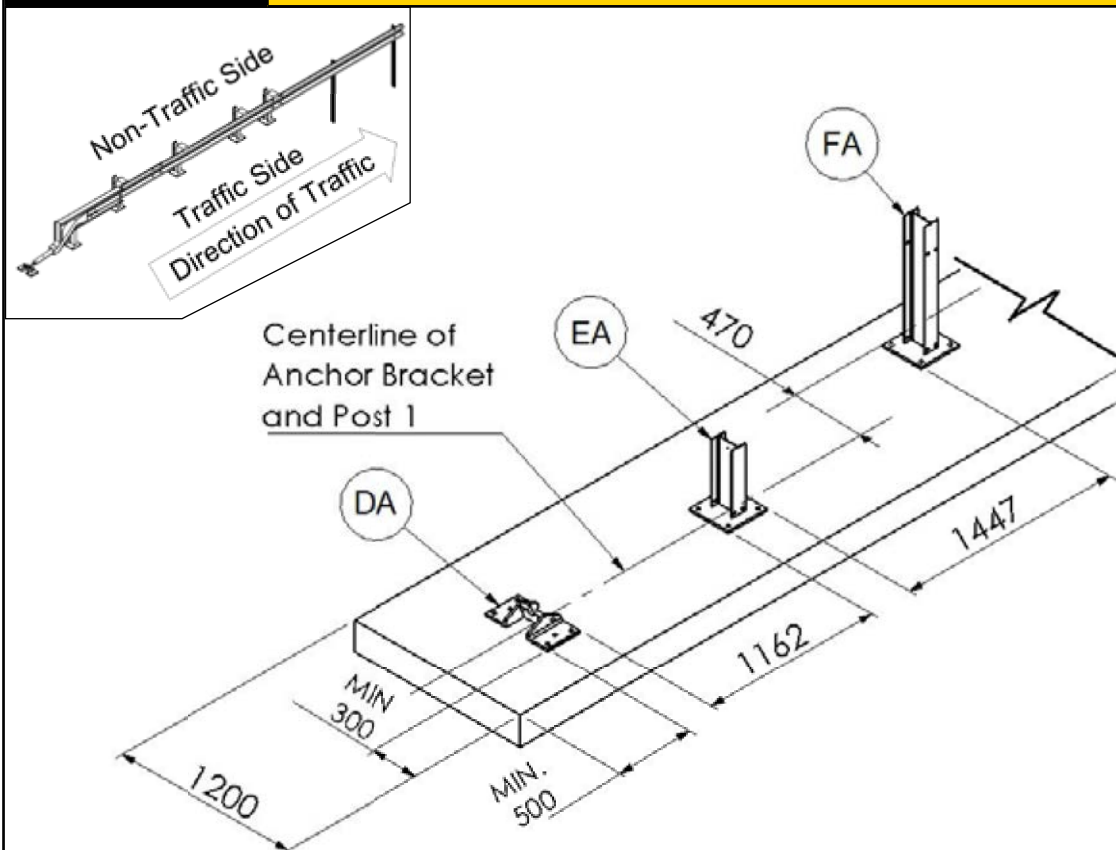


PARTS			INSTRUCTIONS		
FA	10009491	1 EA	<ol style="list-style-type: none"> <li>1. Assemble all parts in the configuration &amp; orientation shown above.</li> <li>2. Ensure proper offset for Post 0 (Part D) and Post 1 (Part E) is as shown on dimension above and on the Post Displacement Diagram (page 30).</li> <li>3. Ensure SYT posts are used for locations 1 and 2.</li> <li>4. Ensure proper post spacing is achieved per shown dimensions above and drawing SS-STD-011.</li> <li>5. Ensure posts have been anchored in accordance with drawing SS-STD-011.</li> </ol>		
EA	10009495	1 EA			
DA	10009777	1EA			
<p>Use only Trinity Highway parts that are specified herein for the SoftStop System for assembling, maintaining, or repairing the SoftStop System. <u>Do not utilise or otherwise comingle parts from other systems even if those systems are Trinity Highway systems.</u></p>			<th>WARNINGS</th>		WARNINGS
			<p><b>Proper site grading must be accomplished in accordance with local road authority guidelines. Failure to follow this warning could result in serious injury or death in the event of a vehicle impact or collision with the system.</b></p> <p><b>Refer to section 6.2 for grading requirements.</b></p>		



## STEP 3

## Offset Block Assembly (Posts 3-8)

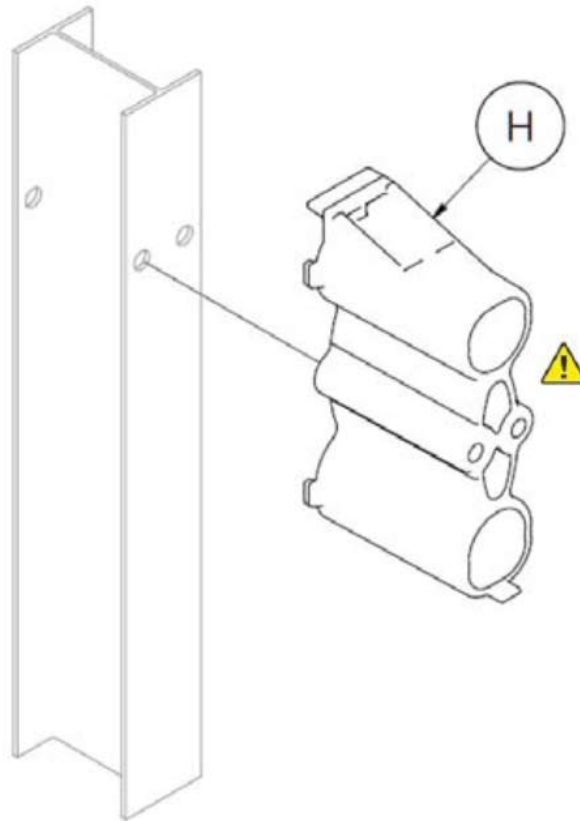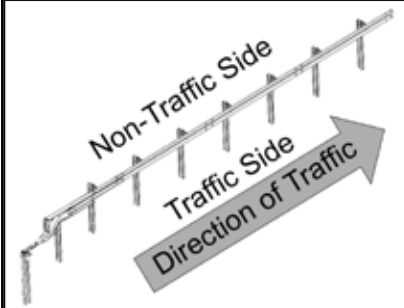

### PARTS

H	10001397	6 EA

### INSTRUCTIONS

1. Assemble all parts in the configuration & orientation shown above.
2. Attach (1 EA) Offset Block (Part H) on traffic side of Posts 3-8. The Offset Block is equipped with a self-hanging mounting tab.

### WARNINGS


Use only Trinity Highway parts that are specified herein for the SoftStop System for assembling, maintaining, or repairing the SoftStop System. Do not utilise or otherwise comeingle parts from other systems even if those systems are Trinity Highway systems.




**Do not use any Offset Block (Part H) if they show signs of damage. Seek replacement from Ingal Civil Products prior to assembly.**

## STEP 4



## Offset Block Assembly (Post 2)

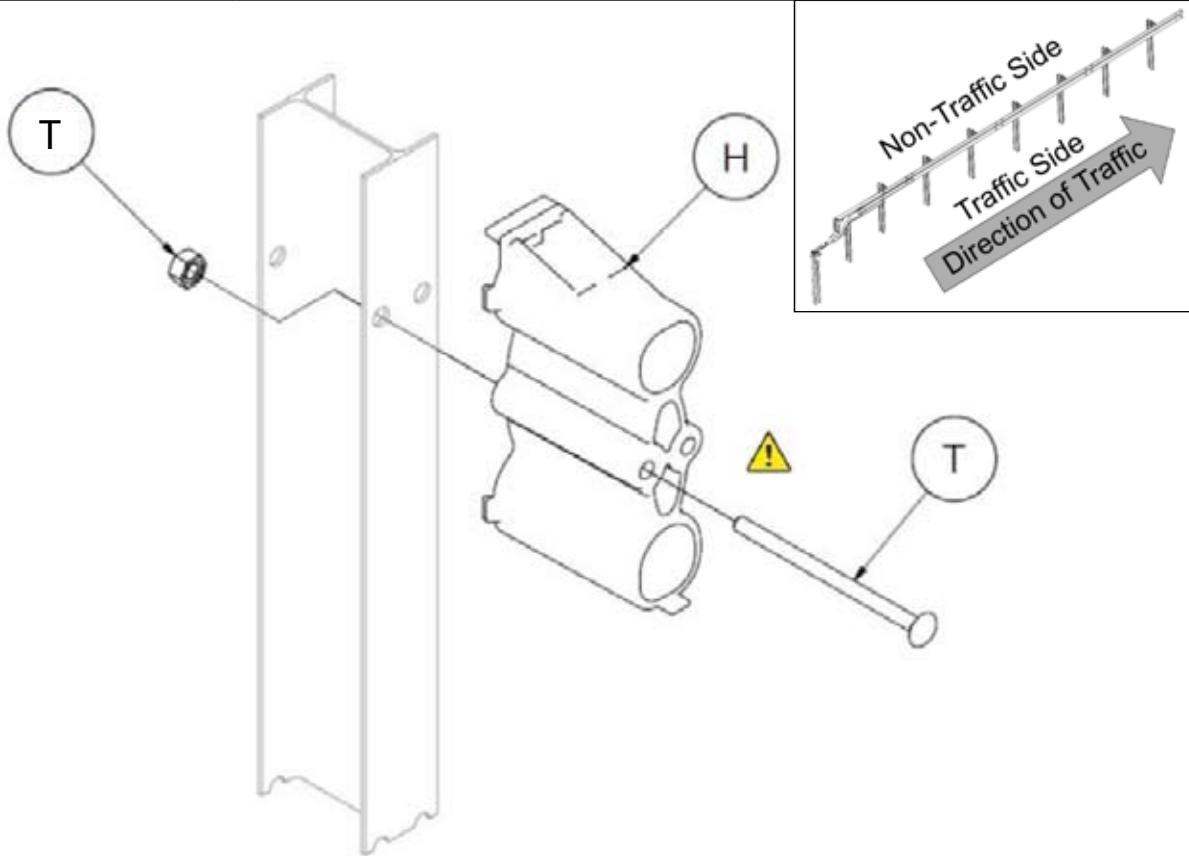

PARTS			INSTRUCTIONS
H	10001397	1 EA	<ol style="list-style-type: none"> <li>1. Assemble all parts in the configuration &amp; orientation shown above.</li> <li>2. Attach (1 EA) Offset Block (Part H) on traffic side of Post 2. The Offset Block is equipped with a self-hanging mounting tab.</li> <li>3. Secure Offset Block to post with shown hardware.</li> <li>4. Tighten all threaded hardware to a snug position with an appropriately sized wrench or socket.</li> </ol>
T	10001300	1 EA	
<p>Use only Trinity Highway parts that are specified herein for the SoftStop System for assembling, maintaining, or repairing the SoftStop System. <u>Do not utilise or otherwise comeingle parts from other systems even if those systems are Trinity Highway systems.</u></p>			WARNINGS
			 <p><b>Do not use any Offset Block (Part H) if they show signs of damage. Seek replacement from Ingal Civil Products prior to assembly.</b></p>

## STEP 5

## 3.81m System Rail Assembly (Post 3-8)

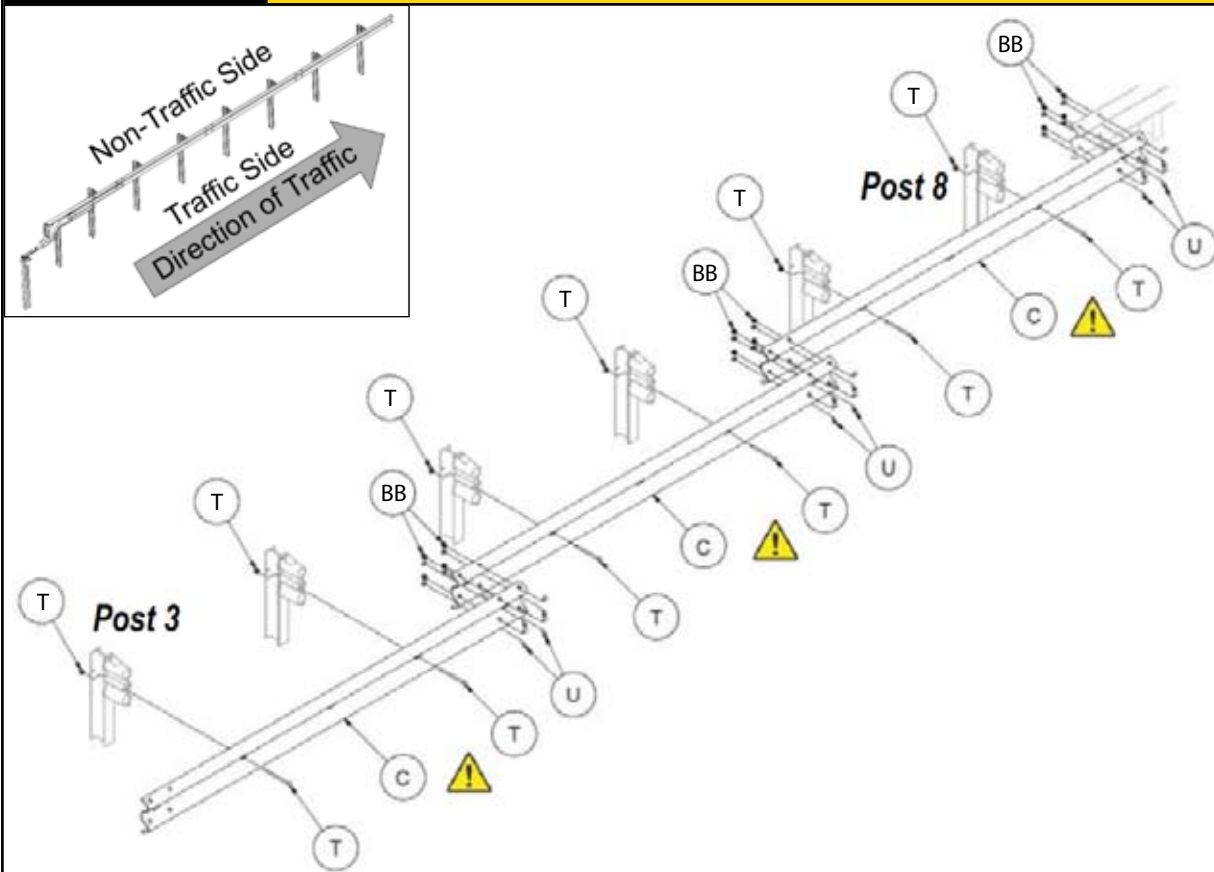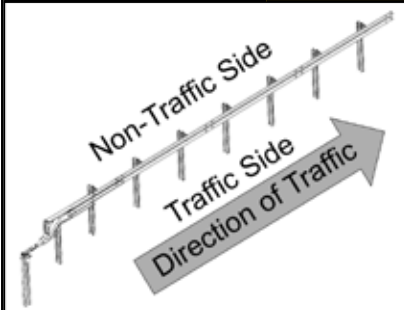

### PARTS

C	10007537	3 EA
T	10001237	6 EA
U	10001248	24 EA
BB	10001239	24 EA

### INSTRUCTIONS

1. Assemble all parts in the configuration & orientation shown above.
2. Place all System Rail panels (Part C) on the traffic side of the posts and lap all System Rail panels in the direction of traffic as shown above using shown hardware.
3. Tighten all threaded hardware to a snug position with an appropriately sized wrench or socket.

Note. It is recommended the rail lap is in the direction of traffic for the leading and trailing installations. However, it can be lapped in either direction.

### WARNINGS




**Do not place anything between any post bolt head and the SoftStop System Rail that would prevent the bolt from pulling through (i.e. no rectangular washers or delineators). Failure to follow this warning could result in serious injury or death in the event of a collision.**

Use only Trinity Highway parts that are specified herein for the SoftStop System for assembling, maintaining, or repairing the SoftStop System. Do not utilise or otherwise comeingle parts from other systems even if those systems are Trinity Highway systems.

## STEP 6

## Anchor Rail Assembly

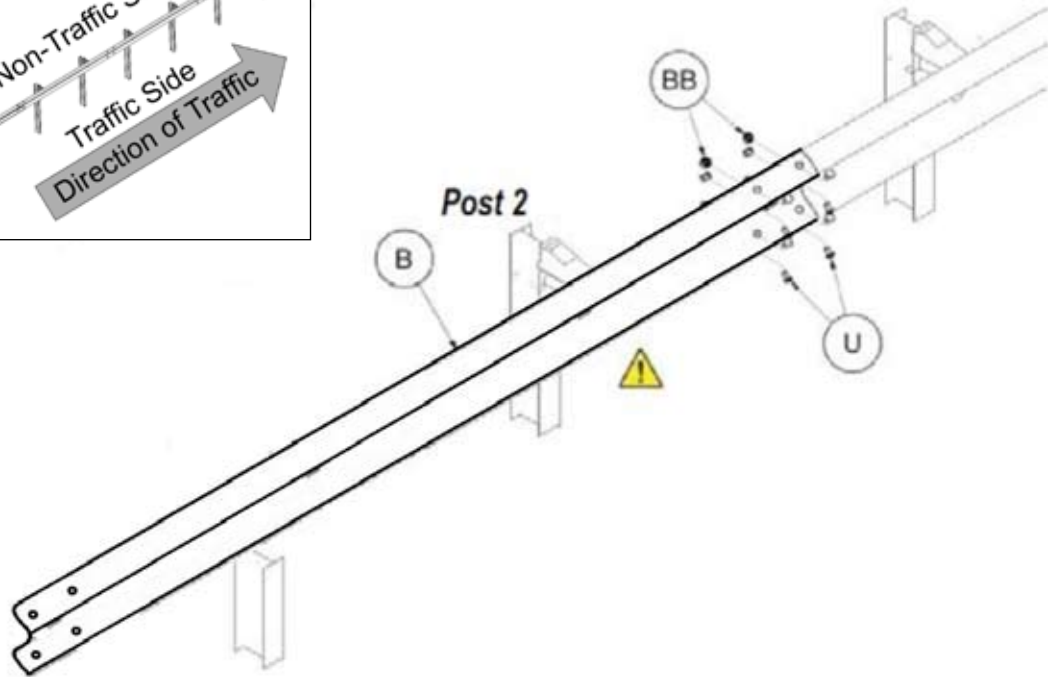

### PARTS

B	10007536	1 EA
U	10001248	8 EA
BB	10001239	8 EA

### INSTRUCTIONS

1. Assemble all parts in the configuration & orientation shown above.
2. Place SoftStop Anchor Rail (Part B) on the traffic side and lap in the direction of traffic as shown above using shown hardware.
3. Tighten all threaded hardware to a snug position with an appropriately sized wrench or socket.

### WARNINGS


Use only Trinity Highway parts that are specified herein for the SoftStop System for assembling, maintaining, or repairing the SoftStop System. Do not utilise or otherwise comeingle parts from other systems even if those systems are Trinity Highway systems.




**Do not bolt the SoftStop Anchor Rail to Post2. Failure to follow this warning could result in serious injury or death in the event of a collision.**

## STEP 7


## Anchor Rail Shipping Tabs Removal

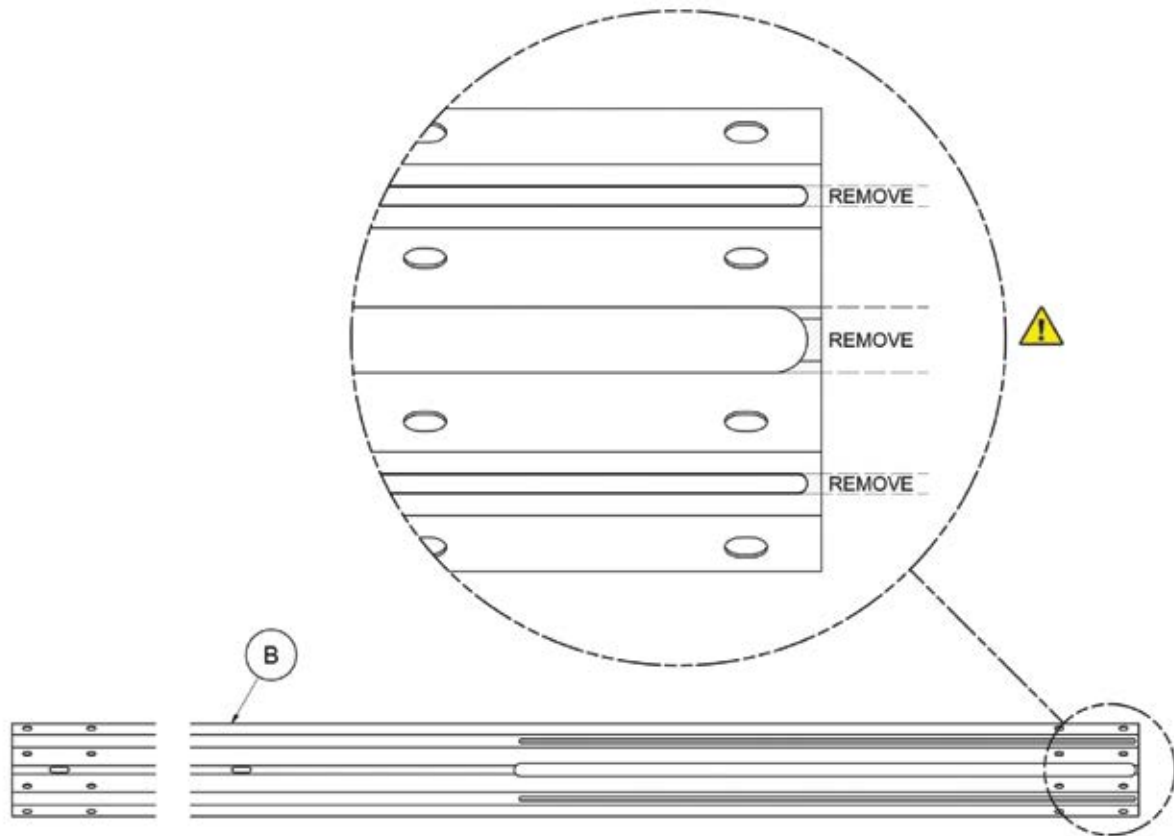


PARTS			INSTRUCTIONS
B	10007536	1 EA	<p>1. The SoftStop Anchor Rail is manufactured with three (3) shipping tabs. These shipping tabs can be removed with an abrasive blade cutting device or bolt cutters to assist in the assembly process.</p> <p>2. Cut the three (3) shipping tabs with six (6) straight cuts Step 7 Assembly Tip: For efficiency, make the bottom cut first, moving up the SoftStop Anchor Rail to the top cut.</p> <p><b>Note:</b> It is NOT required to remove the shipping tabs. It is permissible to assemble the Anchor Rail with flattened tabs, should the contractor desire to do so.</p>
			WARNINGS
<p>Use only Trinity Highway parts that are specified herein for the SoftStop System for assembling, maintaining, or repairing the SoftStop System. <u>Do not utilise or otherwise comeingle parts from other systems even if those systems are Trinity Highway systems.</u></p>			 <p><b>Keep body parts clear of abrasive blade cutting device. Ensure proper personal protective equipment (PPE) is worn. Failure to follow this warning could result in serious injury or death.</b></p>

## STEP 8

## Anchor Rail Hardware Assembly

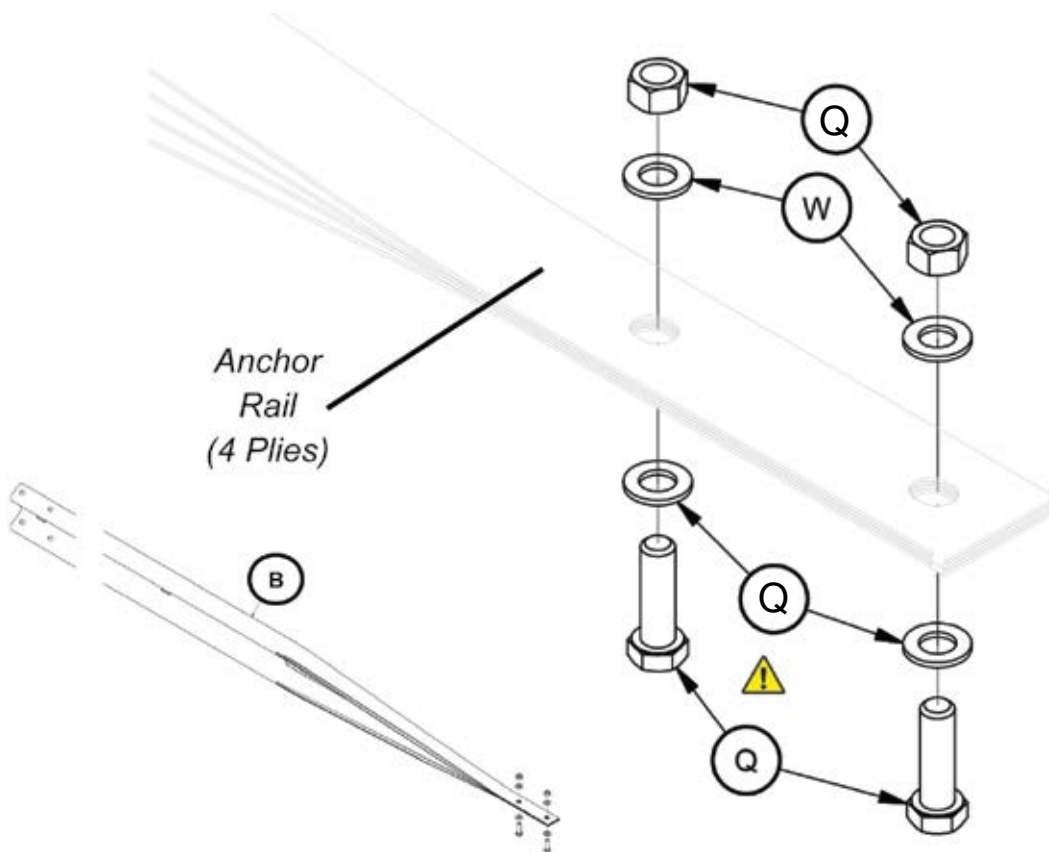



PARTS			INSTRUCTIONS
B	10007536	1 EA	<ol style="list-style-type: none"> <li>1. Assemble all parts in the configuration &amp; orientation shown above.</li> <li>2. Insert both hex bolts (Part Q) through the bottom side of the four (4) plies of the SoftStop Anchor Rail (Part B). The bottom side is determined by the final assembled position on the SoftStop System. The use of locking pliers or C-clamps is recommended to aid the assembly process.</li> <li>3. It is recommended the hardware be tightened fully to allow the rail to be flattened completely by the hardware; the nuts and washers will be removed and reinstalled in Step 10.</li> </ol> <p><b>Note:</b> Only one (1) SoftStop Anchor Rail is used per assembly.</p>
Q	10009526	2 EA	
W	10002815	2 EA	
			WARNINGS
<p>Use only Trinity Highway parts that are specified herein for the SoftStop System for assembling, maintaining, or repairing the SoftStop System. <u>Do not utilise or otherwise comeingle parts from other systems even if those systems are Trinity Highway systems.</u></p>			 <p><b>Insert the SoftStop Anchor Paddle Bolts (Part Q) from the bottom of the SoftStop Anchor Rail. Failure to follow this warning could result in serious injury or death in the event of a collision.</b></p>



## STEP 9


## Impact Head Assembly

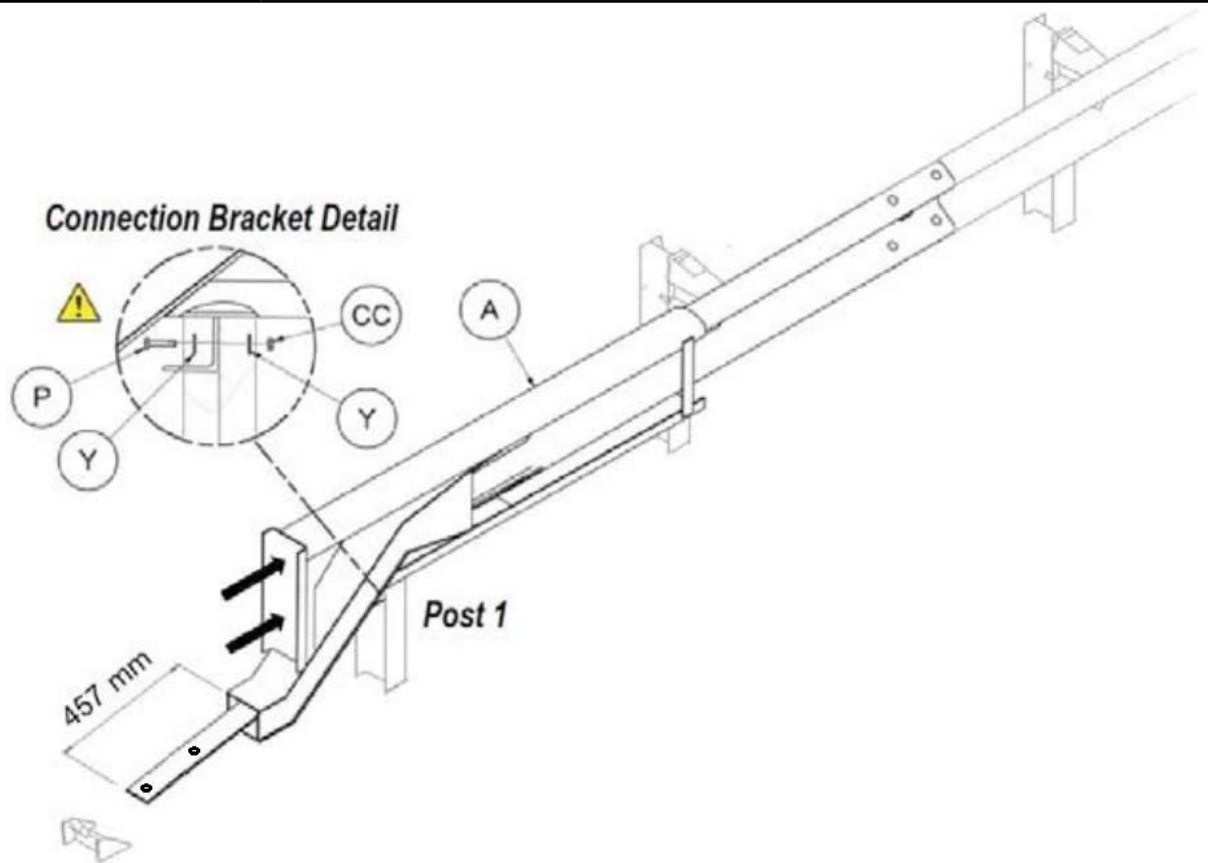

PARTS			INSTRUCTIONS
A	10007538	1 EA	<ol style="list-style-type: none"> <li>1. Assemble all parts in the configuration &amp; orientation shown above.</li> <li>2. Mechanically push the SoftStop Impact Head (Part A) until its Connection Bracket rests against Post 1 and a minimum 457 mm of the SoftStop Anchor Rail is protruding out the Chute.</li> <li>3. Fasten Post 1 and the Connection Bracket together with shown hardware (Parts P, Y, &amp; CC) and tighten. See Connection Bracket detail.</li> <li>4. Mechanically lift the exposed Anchor Rail until it aligns with the slot in the Anchor Post (Post 0) when at rest.</li> </ol>
P	10007553	1 EA	
Y	10009444	2 EA	
CC	10009443	1EA	
			WARNINGS
<p>Use only Trinity Highway parts that are specified herein for the SoftStop System for assembling, maintaining, or repairing the SoftStop System. <u>Do not utilise or otherwise comeingle parts from other systems even if those systems are Trinity Highway systems.</u></p>			 <p><b>The SoftStop Impact Head Connection Bracket must rest against the front side of Post#1 (between Posts 0-1) as shown in the Connection Bracket Detail above.</b></p>


## STEP 10

## Anchor Paddle Assembly

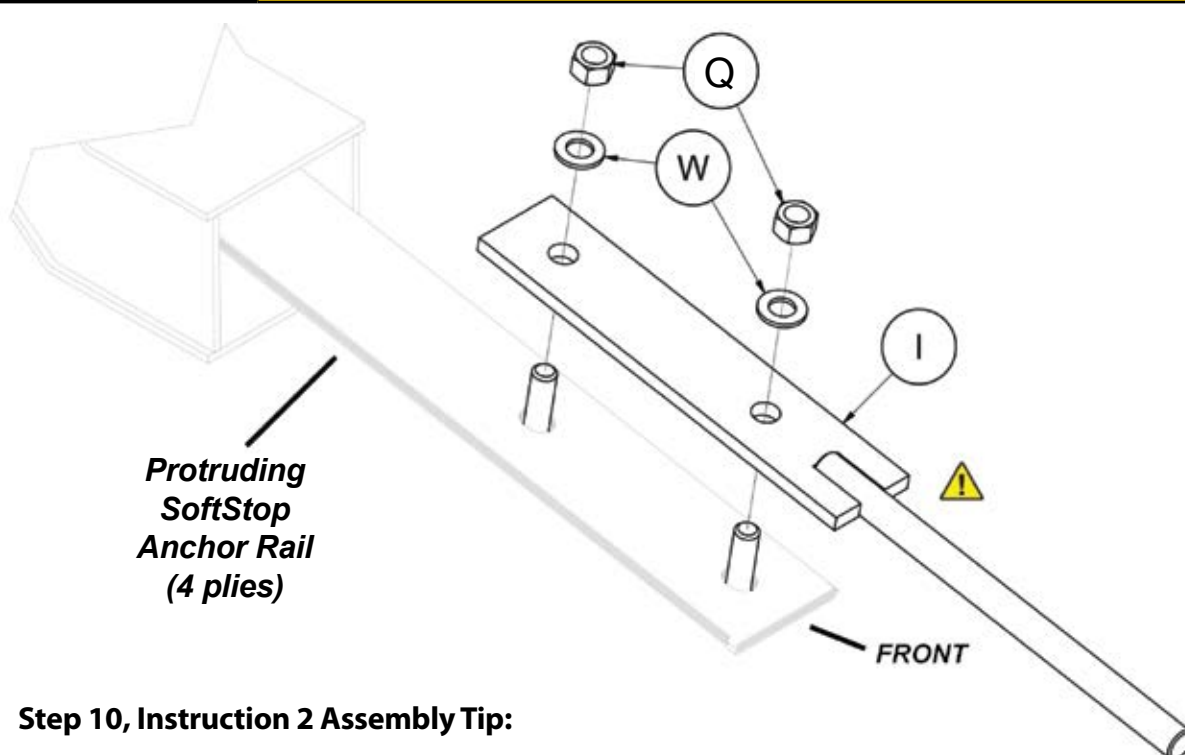


### Step 10, Instruction 2 Assembly Tip:


Remove the front nut and washer and install the SoftStop Anchor Paddle 90-degrees (90°) to SoftStop Anchor Rail. Place front washer and nut back onto bolt loosely to allow SoftStop Anchor Paddle rotation. Remove the rear nut and washer and drop the bolt slightly to allow the SoftStop Anchor Paddle to rotate into the proper position, aligned with the four (4) plies of the SoftStop Anchor Rail. Reassemble the front and rear bolt, washer and nut in the orientation shown above. Proceed to Step 3 and tighten as specified.

PARTS			INSTRUCTIONS
I	10007542	1 EA	<ol style="list-style-type: none"> <li>1. Assemble all parts in the configuration &amp; orientation shown above.</li> <li>2. Remove the nuts (Part Q) and top washers (Part W) and place the Anchor Paddle (Part I) onto the hex bolts. The Anchor Paddle is assembled on the top side of the four (4) plies of the protruding Anchor Rail. Reassemble the top washers and nuts onto the hex bolt as shown above. The use of locking pliers or c-clamps will aid the assembly process.</li> <li>3. Tighten all threaded hardware to a snug position with an appropriately sized wrench or socket and ensure a minimum of two bolt threads are protruding beyond the nut.</li> </ol>
W	10002815	2 EA	
Q	10009526	2 EA	
Use only Trinity Highway parts that are specified herein for the SoftStop System for assembling, maintaining, or repairing the SoftStop System. <u>Do not utilise or otherwise comeingle parts from other systems even if those systems are Trinity Highway systems.</u>			WARNINGS
			 <p><b>The SoftStop Anchor Paddle (Part I) must be placed on the topside of the SoftStop Anchor Rail. Failure to follow this warning could result in serious injury or death in the event of a collision.</b></p>

## STEP 11



## Anchor Post Assembly (Post 0)

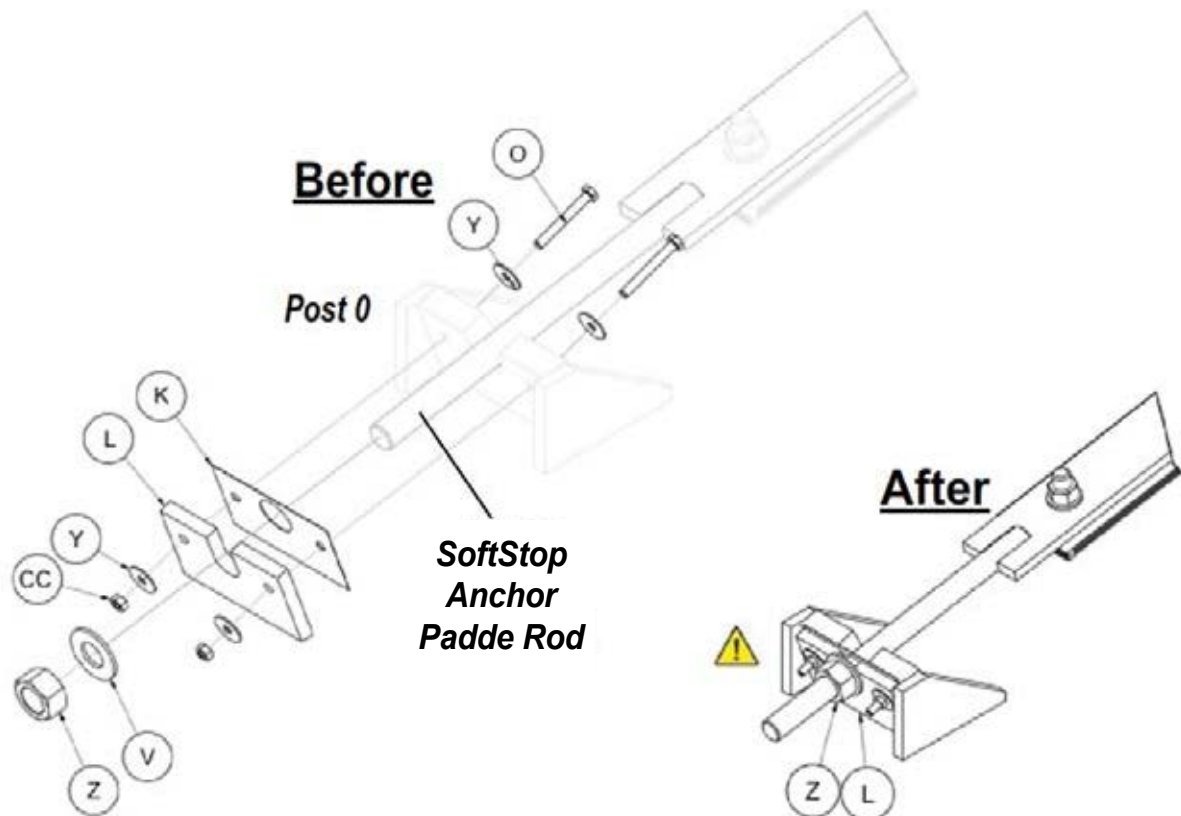


PARTS			INSTRUCTIONS
Y	10009444	4 EA	<ol style="list-style-type: none"> <li>1. Assemble all parts in the configuration &amp; orientation shown above.</li> <li>2. Place the rod portion of the SoftStop Anchor Paddle in the notch of Post 0.</li> <li>3. Place the SoftStop Keeper Plate (Part K) and SoftStop Plate Washer (Part L) onto the SoftStop Anchor Paddle Rod and fasten to Post 0 using shown hardware (Part O, Y, CC).</li> <li>4. Place washer (Part V) then nut (Part Z) on the SoftStop Anchor Paddle Rod.</li> <li>5. Tighten all threaded hardware to a snug position with an appropriately sized wrench or socket.</li> </ol>
CC	10009443	2 EA	
Z	10007549	1 EA	
V	10007548	1EA	
L	10007546	1 EA	
K	10007546	1 EA	
O	10009442	2 EA	
			WARNINGS
<p>Use only Trinity Highway parts that are specified herein for the SoftStop System for assembling, maintaining, or repairing the SoftStop System. <u>Do not utilise or otherwise comeingle parts from other systems even if those systems are Trinity Highway systems.</u></p>			<div>  <p><b>Ensure the 1" Hex Nut (Part Z) has been fully tightened against the SoftStop Plate Washer (Part L). Failure to follow this warning could result in serious injury or death in the event of a collision.</b></p> <p><b>The paddle bolt shall extend beyond, or is at least flush, with the outer face of the 1" Nut (Part Z) when installed.</b></p> </div>

## STEP 12

## Angle Strut Assembly (Posts 0-1)

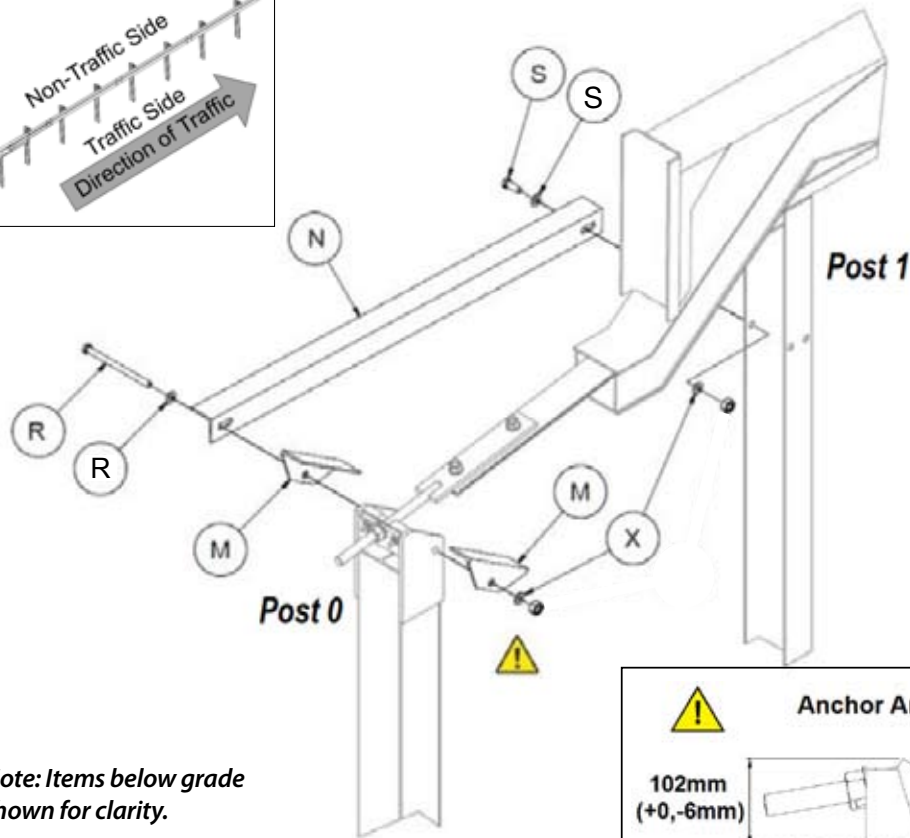
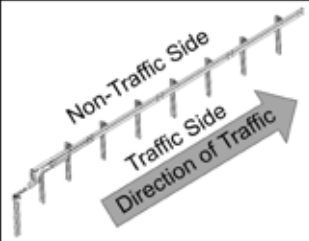


*Note: Items below grade shown for clarity.*

PARTS			INSTRUCTIONS
X	10009527	2 EA	<ol style="list-style-type: none"> <li>1. Assemble all parts in the configuration &amp; orientation shown above.</li> <li>2. It will be necessary to make a shallow valley/trough between Post 0 &amp; 1 for the SoftStop Angle Strut (Part N) and SoftStop Anchor Angles (Part M), since a portion will be below the finished grade.</li> <li>3. Position the SoftStop Anchor Angles (Part M) onto Post 0 and place SoftStop Angle Strut on the non-traffic side with short leg down and fasten to Post 0 &amp; 1 using shown hardware (Part R, S, X). Components R and S (structural bolts) include structural nut and washer, and each requires an additional second washer.</li> <li>4. Tighten all threaded hardware to a snug position with an appropriately sized wrench or socket.</li> </ol>
R	10009528	1 EA	
M	10007544	2 EA	
N	10007547	1 EA	
S	10009525	1 EA	
			WARNINGS
<p>Use only Trinity Highway parts that are specified herein for the SoftStop System for assembling, maintaining, or repairing the SoftStop System. <u>Do not utilise or otherwise comeingle parts from other systems even if those systems are Trinity Highway systems.</u></p>			 <p><b>Ensure fully assembled SoftStop Anchor Post height (with SoftStop Anchor Angles) does not exceed 102mm above finished grade line.</b></p>

## STEP 13

## Delineation Assembly

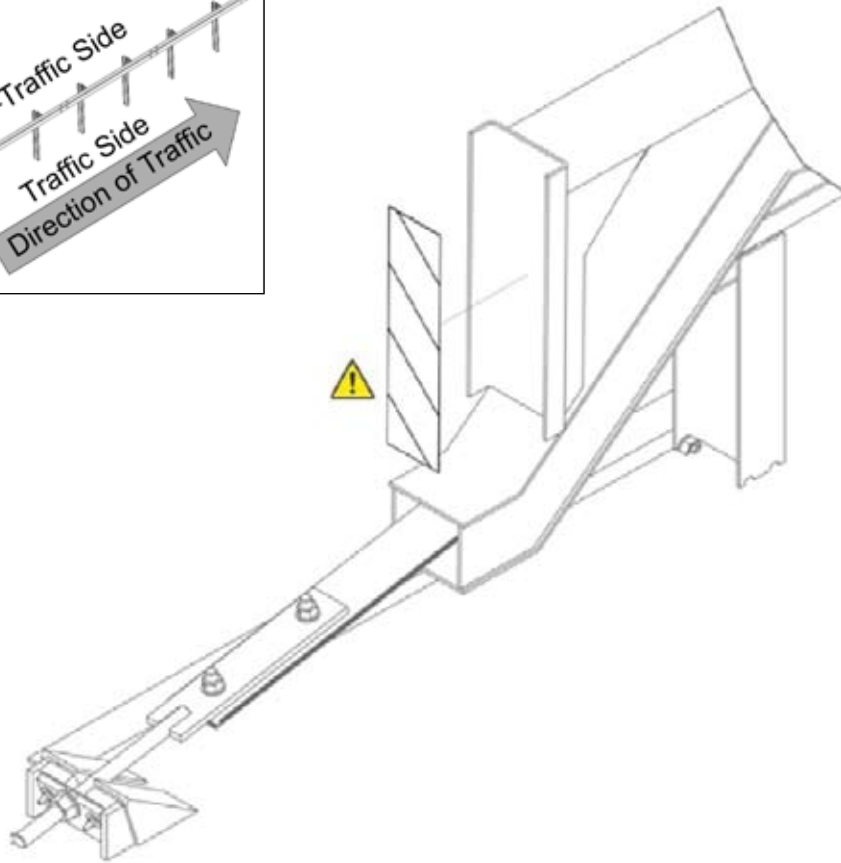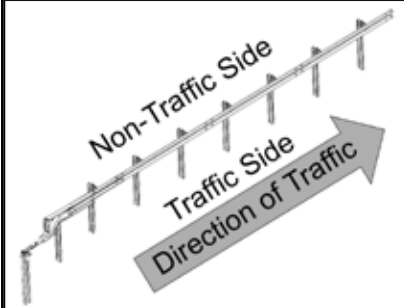

### PARTS

### INSTRUCTIONS

1. Assemble all parts in the configuration & orientation shown above.

**Note:** Manufacturer suggests that user provide delineation (reflective sheeting) of the terminal.

### WARNINGS

Use only Trinity Highway parts that are specified herein for the SoftStop System for assembling, maintaining, or repairing the SoftStop System. Do not utilise or otherwise comeingle parts from other systems even if those systems are Trinity Highway systems.



**Ensure delineation (reflective sheeting) used on SoftStop System meets road authority specifications for proper delineation. Use of steel delineator posts are not permitted within 1m of the SoftStop System.**

## 9.0 SoftStop Installation Checklist - Driven Posts

Customer:

Project:

Barrier ID:

Terminal Type:

☐

MASHTL2

☐

MASH TL3

Checked By:

Signed:

Date:

1. Is the assembled Anchor post installed in the correct orientation with the sloped side facing the terminal and within tolerance (102 +0/-6 mm measured from ground level to the top of the Anchor Angles)	<input type="checkbox"/> Yes	<input type="checkbox"/> No
2. Is Anchor Keeper Plate installed in correct configuration on Anchor post (Step 11)	<input type="checkbox"/> Yes	<input type="checkbox"/> No
3. Have Anchor post Angles been correctly bolted to the Anchor post (Step 12)	<input type="checkbox"/> Yes	<input type="checkbox"/> No
4. Is the Ground Strut bolted to the Anchor post and post 1 (Step 12)	<input type="checkbox"/> Yes	<input type="checkbox"/> No
5. The SoftStop head is bolted to post 1 (Step 9)	<input type="checkbox"/> Yes	<input type="checkbox"/> No
6. Are SYT posts positioned at locations 1 & 2, with yield holes approximately centred at finished grade line	<input type="checkbox"/> Yes	<input type="checkbox"/> No
7. Are posts 2 through 8 at the correct height of 813mm ±20mm above ground level	<input type="checkbox"/> Yes	<input type="checkbox"/> No
8. Are the rails secured to posts 3 through 8 (posts 3 through 5 for the TL2 configuration)	<input type="checkbox"/> Yes	<input type="checkbox"/> No
9. Ensure first rail is NOT secured to post at location 2	<input type="checkbox"/> Yes	<input type="checkbox"/> No
10. Have the rails been joined with M16x32mm splice head bolts	<input type="checkbox"/> Yes	<input type="checkbox"/> No
11. Are all splice bolts, post bolts and other fasteners snug tight	<input type="checkbox"/> Yes	<input type="checkbox"/> No
12. Do the standard W-Beam rails form a smooth line vertically and horizontally when viewed along the system, with no curved rails	<input type="checkbox"/> Yes	<input type="checkbox"/> No
13. Is all back-filled material around each post suitably compacted	<input type="checkbox"/> Yes	<input type="checkbox"/> No
14. Is the area below the guardrails free from hazards so that the SoftStop head can travel freely upon impact	<input type="checkbox"/> Yes	<input type="checkbox"/> No
15. Ensure any minor damage been repaired using two coats of an organic zinc rich paint	<input type="checkbox"/> Yes	<input type="checkbox"/> No
16. When installed on a flare, ensure flare rate is no greater than 1:25 (610mm offset from straight barrier over full length for TL3 configuration, 305mm for TL2 configuration)	<input type="checkbox"/> Yes	<input type="checkbox"/> No
17. Ensure SoftStop impact head has no more than 89mm of upward tilt, measured over length of impact head (points A & B - refer to Figure 12, page 15).	<input type="checkbox"/> Yes	<input type="checkbox"/> No

### Disclaimer:

Important Note: The conformity of the installation is the responsibility of the installation contractor, and Ingal Civil Products accepts no liability for or in connection with any installation that is outside of the specifications of this manual or the Road Controlling Authority. For more information, please refer to our Standard Terms and Conditions of Sale available on our website: [www.ingalcivil.co.nz](http://www.ingalcivil.co.nz).



## 9.1 SoftStop Installation Checklist - TL2 Baseplated Posts

Customer:

Project:

Barrier ID:

Checked By:

Signed:

Date:

1. Has the terminal been installed on the standard foundation, as per SS-STD-011, or alternative designed by a suitably qualified engineer	<input type="checkbox"/> Yes	<input type="checkbox"/> No
2. Is Anchor Keeper Plate installed in correct configuration on Anchor post (Step 11)	<input type="checkbox"/> Yes	<input type="checkbox"/> No
3. Have Anchor post Angles been correctly bolted to the Anchor post (Step 12)	<input type="checkbox"/> Yes	<input type="checkbox"/> No
4. Is the assembled Anchor bracket installed in the correct orientation with the sloped side facing the terminal	<input type="checkbox"/> Yes	<input type="checkbox"/> No
5. Are all anchor studs snug tight with no more than 10mm stud protruding above nut	<input type="checkbox"/> Yes	<input type="checkbox"/> No
6. The SoftStop head is bolted to post 1 (Step 9)	<input type="checkbox"/> Yes	<input type="checkbox"/> No
7. Are SYT posts positioned at locations 1 & 2	<input type="checkbox"/> Yes	<input type="checkbox"/> No
8. Are the rails secured to posts 3 through 5	<input type="checkbox"/> Yes	<input type="checkbox"/> No
9. Ensure first rail is NOT secured to post at location 2	<input type="checkbox"/> Yes	<input type="checkbox"/> No
10. Have the rails been joined with M16x32mm splice head bolts	<input type="checkbox"/> Yes	<input type="checkbox"/> No
11. Are all splice bolts, post bolts and other fasteners snug tight	<input type="checkbox"/> Yes	<input type="checkbox"/> No
12. Do the standard W-Beam rails form a smooth line vertically and horizontally when viewed along the system, with no curved rails	<input type="checkbox"/> Yes	<input type="checkbox"/> No
13. Is all back-filled material around the concrete foundation suitably compacted	<input type="checkbox"/> Yes	<input type="checkbox"/> No
14. Is the area below the guardrails free from hazards so that the SoftStop head can travel freely upon impact	<input type="checkbox"/> Yes	<input type="checkbox"/> No
15. Ensure any minor damage been repaired using two coats of an organic zinc rich paint	<input type="checkbox"/> Yes	<input type="checkbox"/> No
16. When installed on a flare, ensure flare rate is no greater than 1:25 (305mm offset from straight barrier over full length for TL2 configuration)	<input type="checkbox"/> Yes	<input type="checkbox"/> No
17. Ensure SoftStop impact head has no more than 89mm of upward tilt, measured over length of impact head (points A & B - refer to Figure 12, page 15).	<input type="checkbox"/> Yes	<input type="checkbox"/> No

### Disclaimer:

Important Note: The conformity of the installation is the responsibility of the installation contractor, and Ingal Civil Products accepts no liability for or in connection with any installation that is outside of the specifications of this manual or the Road Controlling Authority. For more information, please refer to our Standard Terms and Conditions of Sale available on our website: [www.ingalcivil.com.au](http://www.ingalcivil.com.au).

## 10.0 Maintenance and Repair

Except for repairs due to impacts, there is virtually no maintenance required for the system. It is recommended that annual inspections be performed to ensure the following;

- The terminal is appropriately delineated.
- Debris has not accumulated around the terminal that may impede the travel of the extruder head.
- The blocking pieces have not rotated (post bolts tight).
- Nut on Anchor Paddle is snug tight.

### 10.1 Bush Fire Damage

All steel items used for the assembly of the SoftStop are hot dip galvanized. The performance of galvanized coatings when subjected to fires depends upon a number of factors, such as flame duration, intensity and the characteristics of the galvanized coating.

Typical bushfire conditions may expose steel structures to an air temperature of 800°C for periods of up to 120 seconds, however zinc coatings are generally reflective and will not absorb heat at the same rate as an uncoated steel surface. Depending on the section thickness of the steel, the actual steel surface temperature may not exceed 350°C.

Typically, the bushfire flame duration and intensity are not high enough to compromise the structural strength of the steel. The hot dip galvanized coating will also typically remain unaffected through a bushfire event. If the bushfire causes damage to the galvanized surface, then the item(s) shall be replaced. It is recommended that the blocking pieces be replaced at these locations.

If an item to be replaced is a post or rail, it is recommended that the blocking pieces be replaced at these locations.

### 10.2 Damage Assessment

In the event of a vehicle impact, damage to the terminal is to be assessed in accordance with Table 2. A Safe Work Method Statement is available upon request to assist in the safe repair of the SoftStop. Only items purchased from Ingal shall be used for the repair of the SoftStop.


When replacing posts, ensure that the disturbed foundation material is suitably compacted prior to the installation of replacement posts.

**Damage Assessment of SoftStop**

Type of Defect	Description of the Defect	Action to be Taken
Galvanizing damage on Posts.	The sum total of the damaged area does not exceed 45cm <sup>2</sup> (0.5% of the total surface area) and no individual damaged area exceeds 40cm <sup>2</sup> . The sum total of the damaged area exceeds 45cm <sup>2</sup> (0.5% of the total surface area) or an individual damaged area exceeds 40cm <sup>2</sup> .	A zinc metal spray in accordance with ISO2063 or AS/NZS 2312 is to be applied to the repair area. The post is to be replaced
Galvanizing damage on rails.	The sum total of the damaged area does not exceed 200cm <sup>2</sup> (0.5% of the total surface area) and no individual damaged area does not exceed 40cm <sup>2</sup> . The sum total of the damaged area exceeds 200cm <sup>2</sup> (0.5% of the total surface area) and/or an individual damaged area exceeds 40cm <sup>2</sup> .	A zinc metal spray in accordance with ISO2063 or AS/NZS 2312 is to be applied to the repair area. The rail is to be replaced.
Mechanical damage on blocking pieces	The blocking piece has chips or cracks.	The blocking piece is to be replaced.
Mechanical damage on SYT or line posts.	The post is bent.	The post is to be replaced.
Mechanical damage on impact head	The impact head has minor damage that will not prevent its travel along the rail. The impact head is bent which will prevent its travel along the rail. The delineation tape is damaged.	The impact head may be reused. The impact head is to be replaced. The delineation tape is to be replaced.
Mechanical damage on rail.	The rail is dented, twisted or flattened. There are nicks in any part of the rail. The slots in the rail are distorted.	The rail is to be replaced. The rail is to be replaced. The rail is to be replaced.
Mechanical damage on bolts.	The body of the bolt is distorted. The thread of the bolt is damaged.	The bolt is to be replaced. The bolt is to be replaced.
Disturbance of material around posts.	The material around the post is loose or uncompacted.	Any disturbed pavement or material around a post shall be left dense, tight and smooth so that resistance to water penetration is similar to that of the adjacent surface.

Note: If the SoftStop terminal has been involved in an end-on impact, the impact head shall be replaced.

# SoftStop System Test Level 3 (Posts 0-8) – Post Placement Diagram

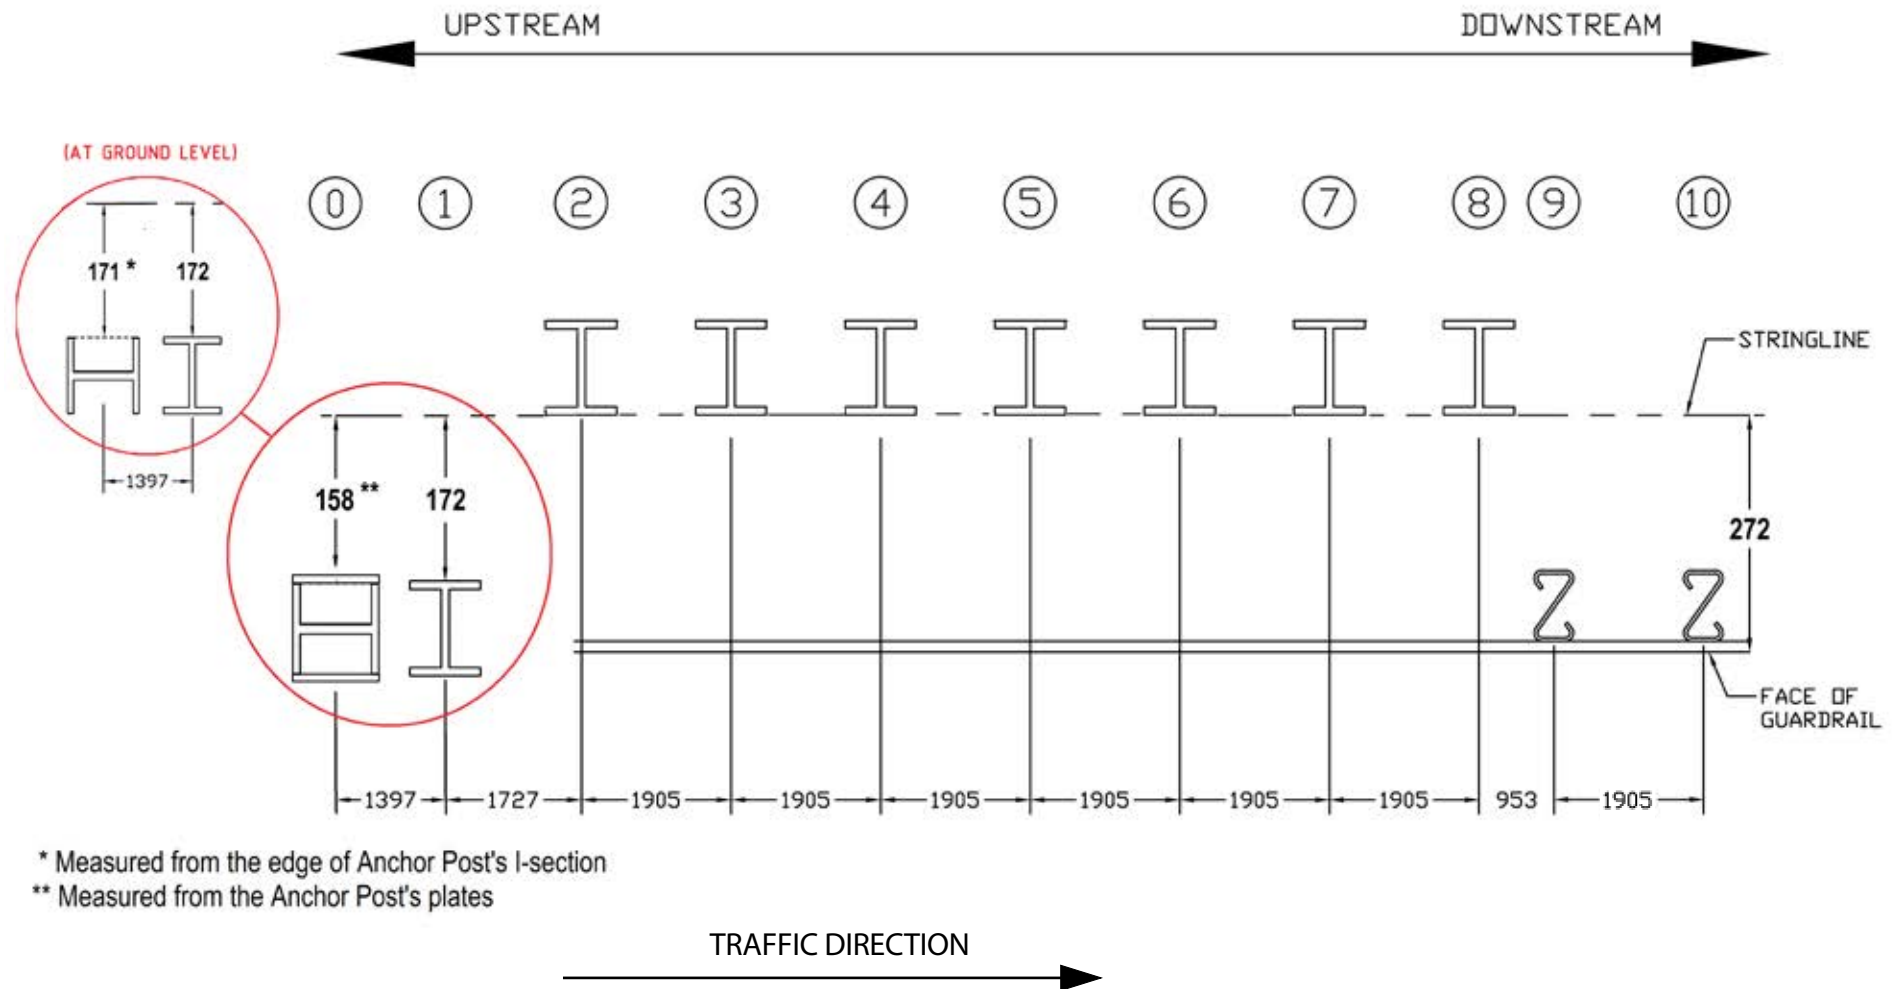


\* Measured from the edge of Anchor Post's I-section

\*\* Measured from the Anchor Post's plates

## NOTES:

1. Post 0-8 part of SoftStop System TL3
2. Post 9 is first post of longitudinal w-beam system (not included with SoftStop System)
3. Spacing between posts is on centre as shown
4. All SoftStop System posts must be installed plumb
5. Guardrail splice joint located at Post 9
6. Before installation, ensure the variant of highway safety barrier is accepted for use by the final asset owner.

## SoftStop System Test Level 2 (Posts 0-5) – Post Placement Diagram

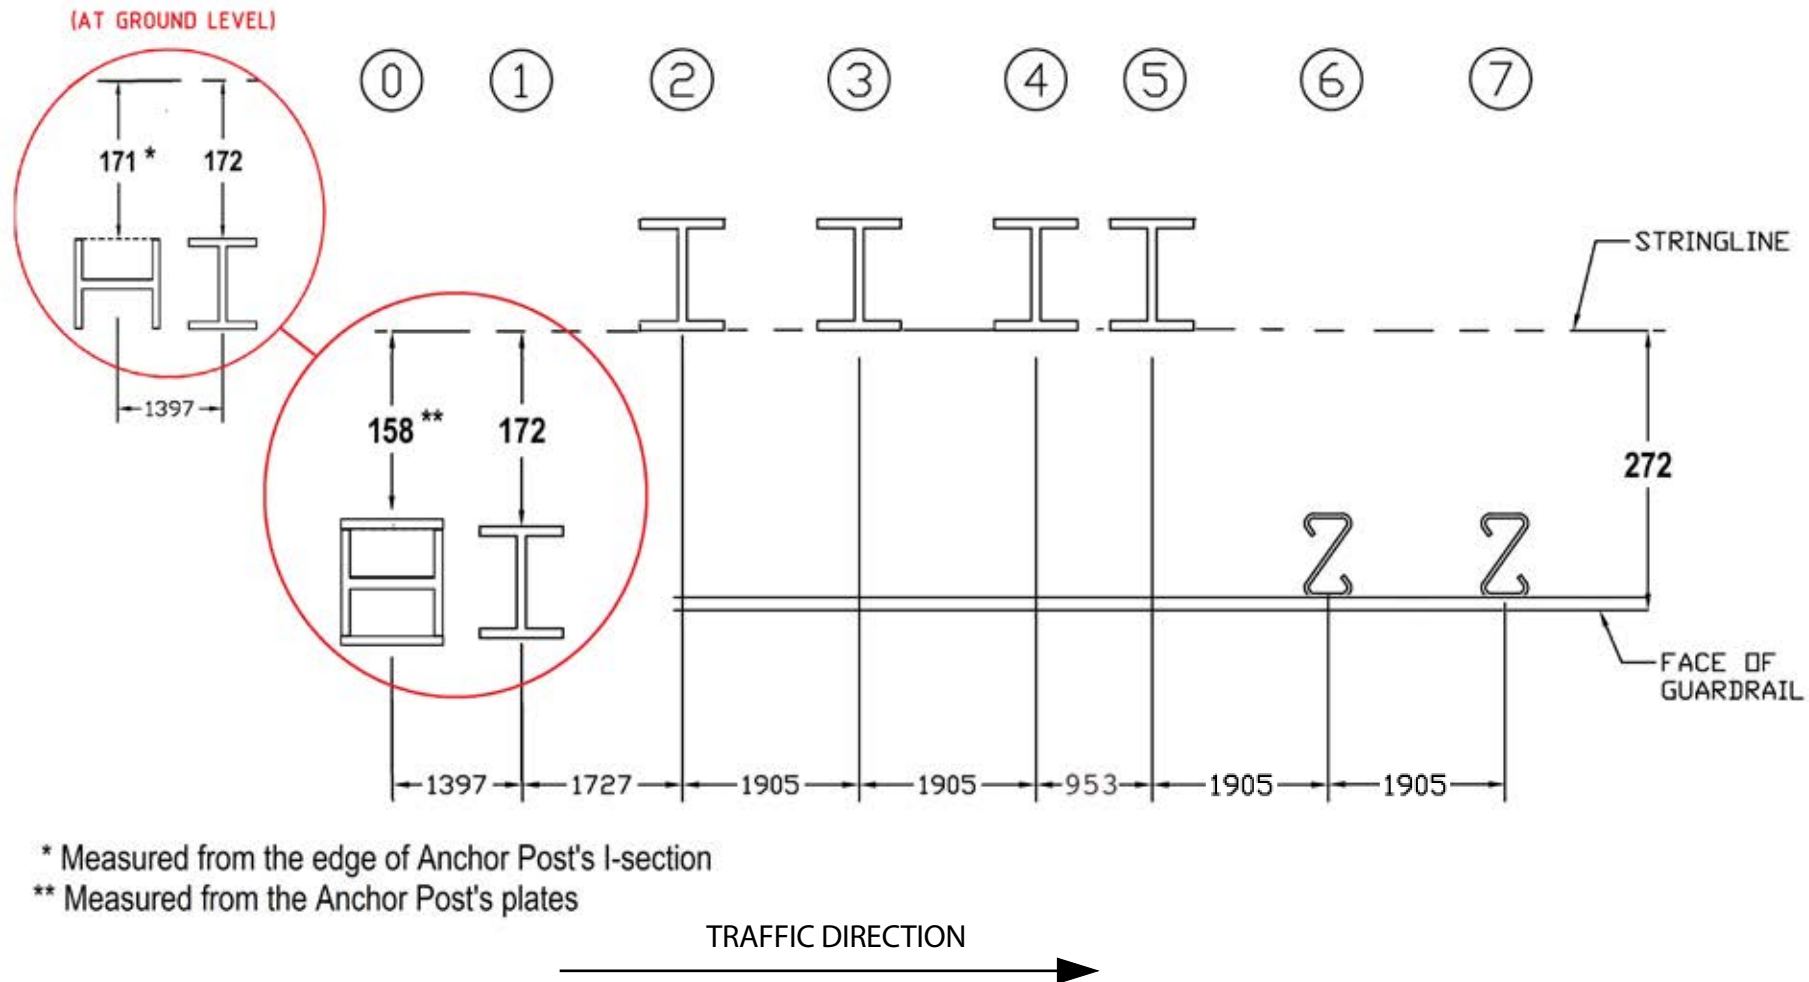


\* Measured from the edge of Anchor Post's I-section

\*\* Measured from the Anchor Post's plates

### NOTES:

1. Post 0-5 part of SoftStop System TL2
2. Post 6 is first post of longitudinal w-beam system (not included with SoftStop System)
3. Spacing between posts is on centre as shown
4. All SoftStop System posts must be installed plumb
5. Guardrail splice joint located at Post 5
6. Before installation, ensure the variant of highway safety barrier is accepted for use by the final asset owner.

PARTS LIST			
PART NO.	QTY.	DESCRIPTION	
10007537	3	SoftStop Terminal Guardrail	000011
10007540	6	SoftStop Line Post 1830mm	000533
10001397	37	KING BOLT	006777
10001402	1	SoftStop SYST Post #2 1830mm	015000
10007536	1	SoftStop ANCHOR G.RAIL	015200
10007544	2	SoftStop ANCHOR ANGLE	015201
10007547	1	SoftStop ANGLE STRUT	015202
10007539	1	SoftStop POST#1 SYDTP	015203
10007542	1	SoftStop ANCHOR PADDLE	015204
10007543	1	SoftStop POST#0	015205
10007546	1	SoftStop PLATE WASHER	015206
10007545	1	SoftStop KEEPER PLATE	015207
10007538	1	SoftStop IMPACT HEAD	015208
~ HARDWARE ~			
10007554	6	5/16 ROUND WASHER WIDE	003240
10007555	3	5/16 HEX NUT	003245
10001299	41	5/8" GR HEX NUT	003340
10007550	32	5/8"x1.25" GR BOLT	003360
10007092	1	5/8"x1.75" HEX BOLT A325	003391
10001300	7	5/8"x1" HEX BOLT A307	003500
10001284	4	3/4" ROUND WASHER F436	003701
10001285	2	3/4"x2" HEX NUT A563 HD	003704
10001286	2	3/4"x2.5" HEX BOLT A325	003717
10007549	1	1" HHV HEX NUT A563 HD	003908
10007095	4	5/8" WASHER F436	004372
10007551	1	5/8"x9" HEX BOLT A325	004489
10007548	1	1" ROUND WASHER F436	004902
10007552	2	5/16"x2.5" HEX BOLT GRD 5	105285
10007553	1	5/16"x1.5" HEX BOLT GRD 5	105286

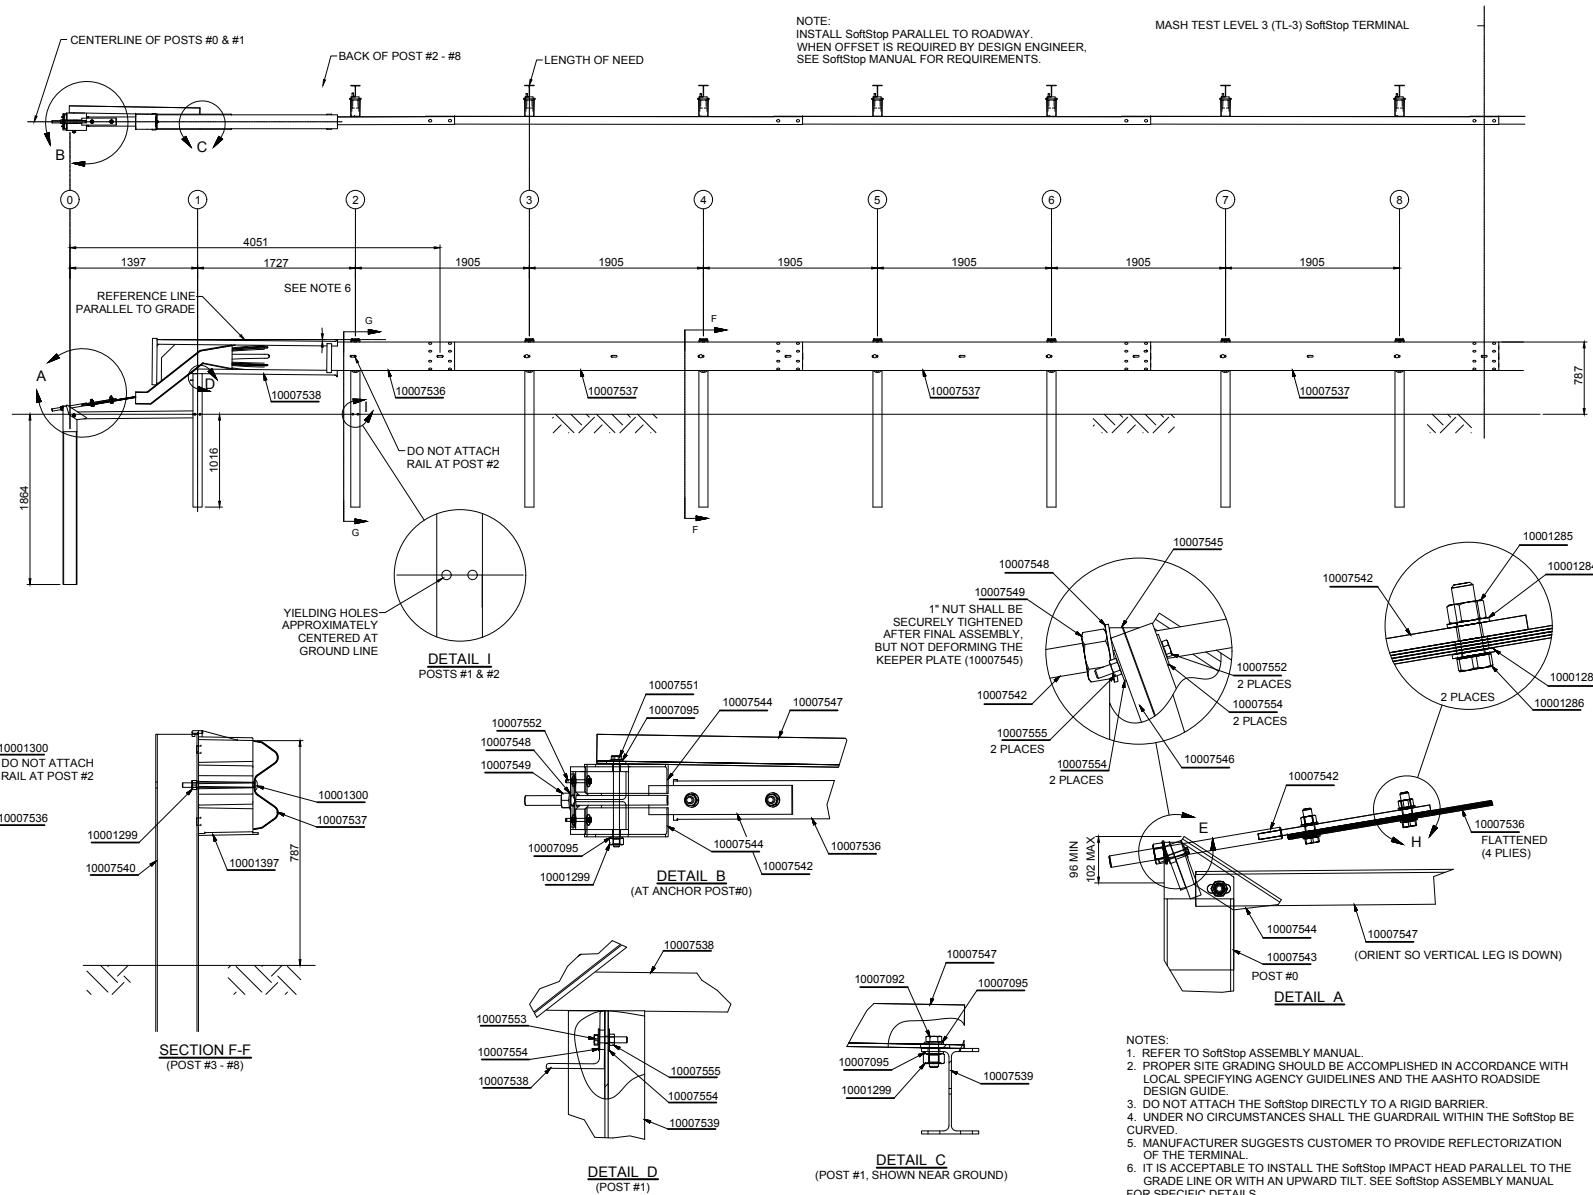

**INGAL**  
CIVIL PRODUCTS  
A valmont COMPANY


DRAWING AND CONTENTS ARE COPYRIGHT TO  
INGAL CIVIL PRODUCTS AND CAN ONLY BE USED  
WITH PRIOR WRITTEN CONSENT FROM INGAL CIVIL  
PRODUCTS

57-65 AIRDS ROAD  
MINTO, N.S.W 2566


ph. +61 2 9827 3333  
[www.ingalcivil.com.au](http://www.ingalcivil.com.au)

INGAL CIVIL PRODUCTS PART No.  10007556
DRAWING No.  SS-STD-001-NZ


PARTS LIST		
PART NO.	QTY.	DESCRIPTION
10007537	1	3,81m NLL Guardrail
10007540	3	Line Post 1830mm
10001397	4	KING BLOCK
10001402	1	SYT Post #2 1830mm
10007536	1	TERMINAL ANCHOR G,RAIL
10007544	2	ANCHOR ANGLE
10007547	1	ANGLE STRUT
10007539	1	POST#1 SYTP
10007542	1	ANCHOR PADDLE
10007543	1	ANCHOR POST#0
10007546	1	PLATE WASHER
10007545	1	KEEPER PLATE
10007538	1	IMPACT HEAD
~ HARDWARE ~		
10009442	2	M8 x 65mm Hex Bolt
10009441	1	M8 x 40mm Hex Bolt
10009526	2	M20 x 65mm Structural Hex B/N/W
10009528	1	M16 x 240mm Structural Hex B/N/W
10009525	1	M16 x 45mm Structural Hex B/N/W
10001237	4	M16 x 250 Post Bolt & OverSize Nut
10001248	16	M16 x 32mm Splice Bolts
10007548	1	1" Round Washer
10002815	2	M20 Structural Washer Galv
10009527	2	M16 Structural Washer Galv
10009444	6	M8 Round Washer Wide
10007549	1	1" Heavy Hex Nut
10001239	16	M16 OverSize Splice Nut
10009443	3	M8 Hex Nut

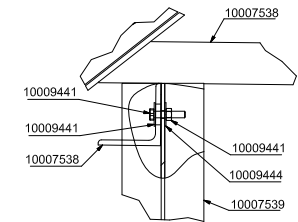

DETAIL D  
(POST #1)

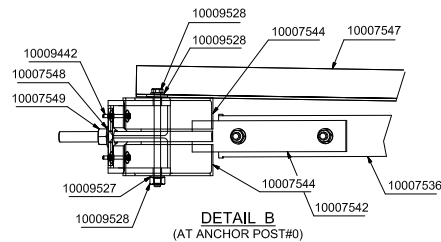


DETAIL B  
(AT ANCHOR POST#0)

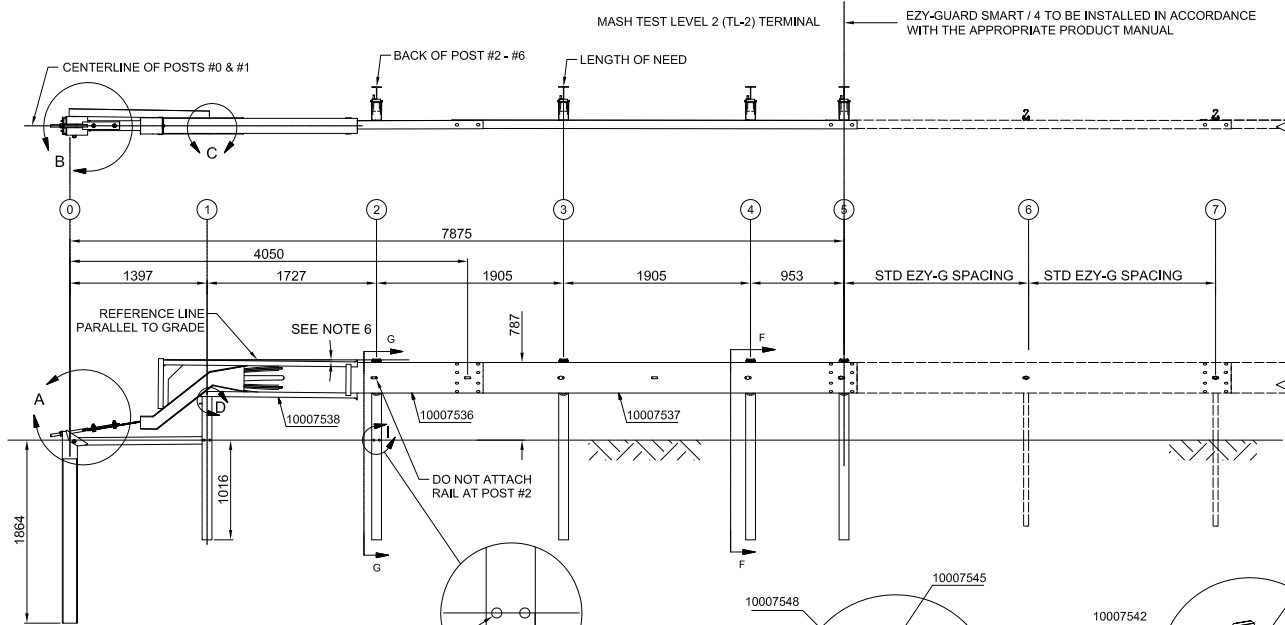


YIELDING HOLES  
APPROXIMATELY  
CENTERED AT  
GROUND LINE


DETAIL I  
POSTS #1 & #2

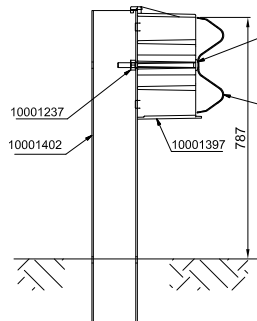


SECTION G-G  
(POST #2)

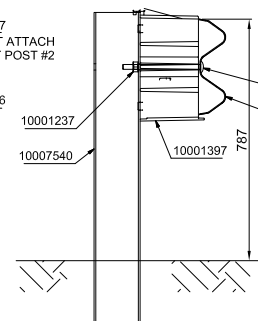

SECTION F-F  
(POST #3 - #8)

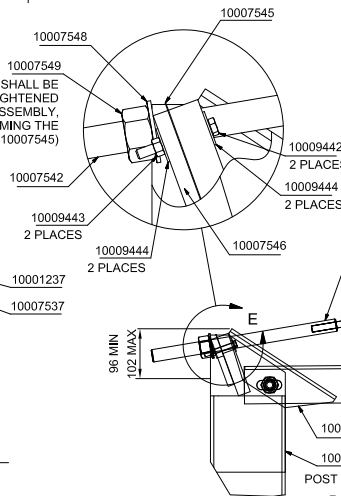

DETAIL A

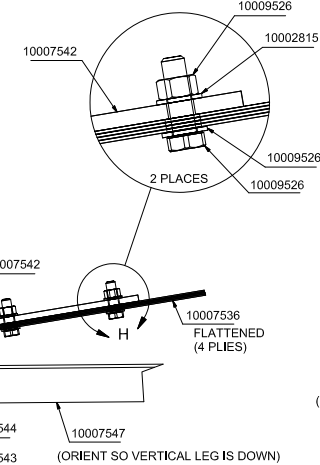

DETAIL C  
(POST #1, SHOWN NEAR GROUND)

- NOTES:
1. TO BE READ IN CONJUNCTION WITH THE PRODUCT MANUAL.
  2. PROPER SITE GRADING SHOULD BE IN ACCORDANCE WITH ROAD CONTROLLING AUTHORITY GUIDELINES AND THE AASHTO ROADSIDE DESIGN GUIDE.
  3. DO NOT ATTACH THE TERMINAL DIRECTLY TO A RIGID BARRIER.
  4. UNDER NO CIRCUMSTANCES SHALL THE GUARDRAIL WITHIN THE TERMINAL BE CURVED.
  5. DELINEATION TO BE IN ACCORDANCE WITH THE ROAD CONTROLLING AUTHORITY GUIDELINES.
  6. IT IS ACCEPTABLE TO INSTALL THE TERMINAL IMPACT HEAD PARALLEL TO THE GRADE LINE OR WITH AN UPWARD TILT. SEE PRODUCT MANUAL FOR SPECIFIC DETAILS.
  7. INSTALL TERMINAL PARALLEL TO ROADWAY. WHEN OFFSET IS REQUIRED BY DESIGN ENGINEER, SEE PRODUCT MANUAL FOR REQUIREMENTS.

REVISIONS					
REV	DATE	DESCRIPTION	DRAWN	CHECKED	APPROVED
1	08-05-2020	NOTES AMENDED	VB	LG	LG

REFERENCES	
DRAWING NUMBER	REFERENCE DRAWINGS

NAME	DATE
DRAWN LG	17-02-2020
CHECKED VB	07-05-2020
APPROVED LG	07-05-2020
SCALE	N.T.S. @ A3
ISSUE FOR	INFORMATION ONLY

**INGAL CIVIL PRODUCTS**  
A valmont COMPANY

DRAWING AND CONTENTS ARE COPYRIGHT TO INGAL CIVIL PRODUCTS AND CAN ONLY BE USED WITH PRIOR WRITTEN CONSENT FROM INGAL CIVIL PRODUCTS

57-85 ARDS ROAD  
MINTO, N.S.W 2566

PH. +61 2 9827 3333  
www.ingalcivil.com.au


PROJECT	TITLE
MASH GUARDRAIL END TERMINAL	SOFTSTOP GUARDRAIL END TERMINAL TL2 GENERAL ARRANGEMENT

INCAL CIVIL PRODUCTS PART No.	DRAWING No.
10009260	SS-STD-012-NZ

Rev: 1


J:\SALES & MARKETING\DRAWINGS\SET-SS\SS-STD-012-ET-SS TL2.DWG



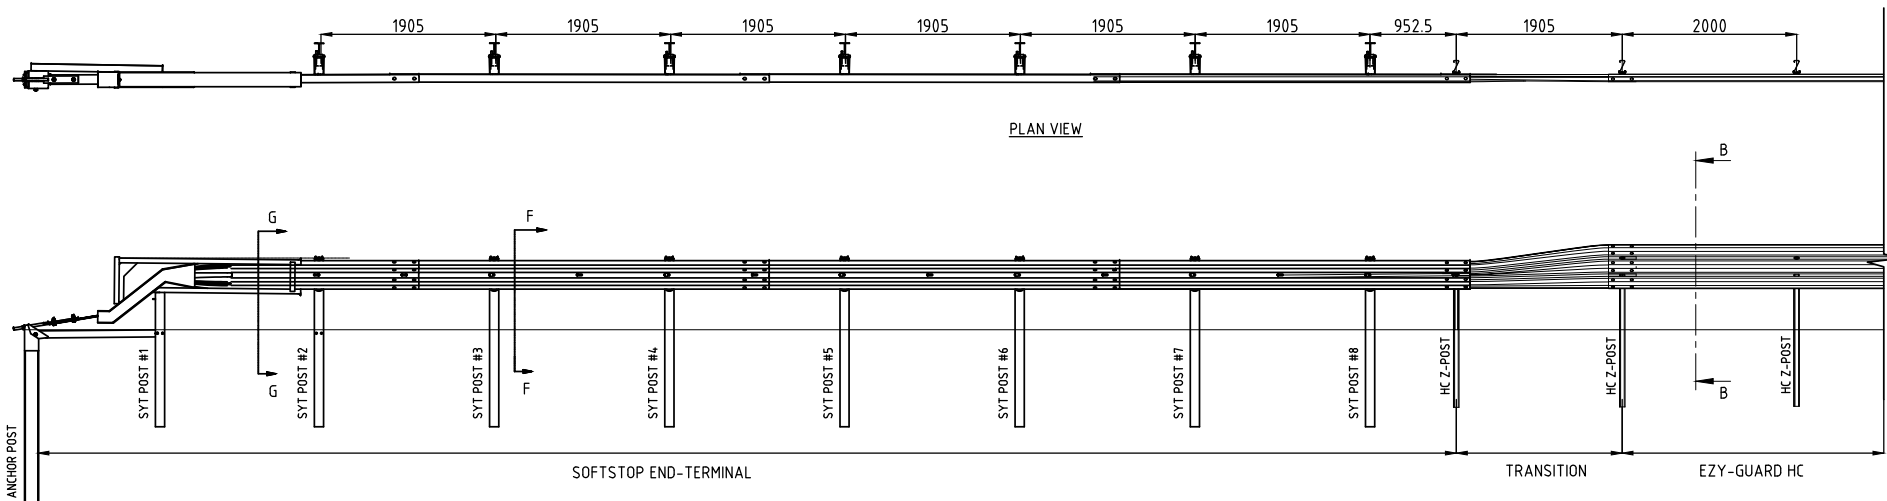


PLAN VIEW


FRONT ELEVATION

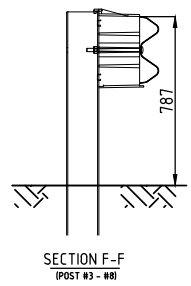

SECTION F-F  
(POST #3 - #8)

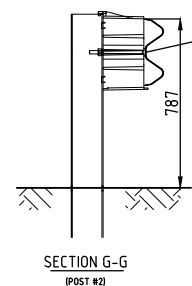


SECTION G-G  
(POST #2)

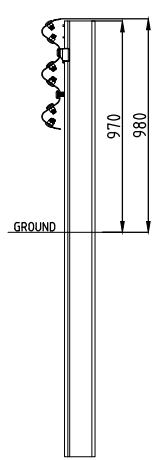

SECTION B-B



TYPICAL THRIE-BEAM SPLICE

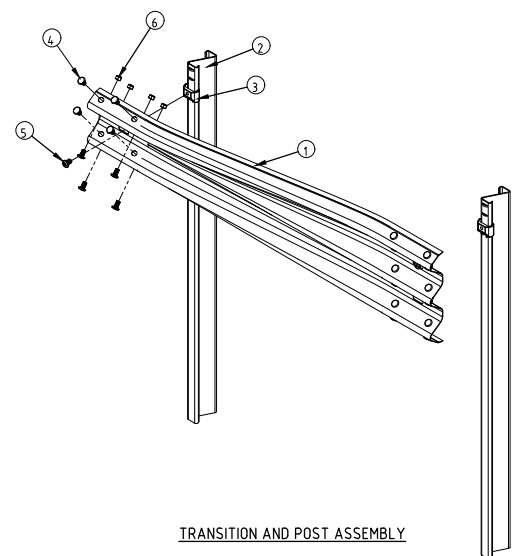

TRANSITION AND POST ASSEMBLY

NOTES

1. TO BE READ IN CONJUNCTION WITH THE SOFTSTOP PRODUCT MANUAL.
2. ALL DIMENSIONS IN mm UNLESS MARKED OTHERWISE.


REVISIONS							REFERENCES	
-----------	--	--	--	--	--	--	------------	--	--	

J:\SALES & MARKETING\DRAWINGS\SET SS\SS-STD-006-NZ - SOFTSTOP TRANSITION TO EZY-GUARD HC.DWG




**NOTES:**

1. KEEP CONCRETE 60mm BELOW GRADE TO AVOID CONFLICT WITH ANGLE STRUT AND OTHER COMPONENTS.
2. REO RINGS ARE GRADE 500N.
3. MINIMUM STRENGTH OF CONCRETE FOOTING 32 MPa.
4. ALL DIMENSIONS ARE IN MM.


REVISIONS							REFERENCES							NAME	DATE	 <b>INGAL CIVIL PRODUCTS</b> <small>A valmont COMPANY</small>	PROJECT  ET-SS MASH TERMINAL	INGAL CIVIL PRODUCTS PART No.
											DRAWN	VB	11/02/2020					
											CHECKED							
											APPROVED							
	6	ORIGINAL ISSUE																
REV	DATE	DESCRIPTION			DRAWN	CHECKED	APPROVED	DRAWING NUMBER	REFERENCE DRAWINGS			ISSUE FOR	INFORMATION ONLY		57-45 AIRDS ROAD MINTO, N.S.W. 2566 www.ingalcivil.com.au	PH: +61 2 9827 3333 www.ingalcivil.com.au	TITLE  ANCHOR POST FOUNDATION OPTIONS	DRAWING No.  SS-STD-010

PARTS LIST		
PART NO.	QTY.	DESCRIPTION
10007537	1	Terminal Guardrail 3.81m NLL
10009493	3	BP Line Post 813mm
10001397	4	KING BLOCK
10009491	1	BP SYT Post #2 813mm
10007536	1	ANCHOR GUARDRAIL
10009776	2	BP ANCHOR ANGLE
10009495	1	BP SYT Post #1 440mm
10007542	1	ANCHOR PADDLE
10009777	1	ANCHOR BRACKET
10009778	1	BP PLATE WASHER
10007545	1	KEEPER PLATE
10007538	1	IMPACT HEAD
~ HARDWARE ~		
10009441	1	M8 x 40mm Grade 8.8 Hex Bolt Galv
10009442	2	M8 x 65mm Grade 8.8 Hex Bolt Galv
10009443	3	M8 Hex Nuy Galv 8.8
10009444	6	M8 Round Washer Galv - OD 28.8mm
10001237	4	M16 x 250mm Post Bolt & Oversize Nut
10009526	2	M20 x 65mm Structural Hex B/N/W
10002815	2	M20 Structural Washer Galv
10001239	16	M16 Oversize Nut
10001248	16	M16 x 32mm Spline Bolt Grade 8.8
10007548	1	1" ROUND WASHER F438
10007549	1	1" Hvy HEX NUT A563 DH

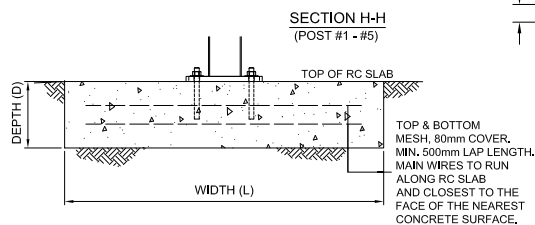







TYPICAL 9.5M LONG RC SLAB SECTION-REINFORCING MESH OPTION

RC SLAB SECTION-REINFORCING MESH OPTION (MINIMUM REINFORCEMENT)			
D MIN. DEPTH (mm)	L MAX. WIDTH (mm)	REINFORCEMENT	
		TOP	BOTTOM
250	1200	RL918 MESH [MIN. (11) LONGITUDINAL WIRES PER LAYER]	RL918 MESH [MIN. (11) LONGITUDINAL WIRES PER LAYER]

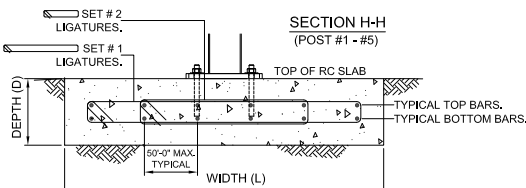


TYPICAL 9.5M LONG RC SLAB SECTION-REINFORCING BAR OPTION

RC SLAB SECTION-REINFORCING BAR OPTION (MINIMUM REINFORCEMENT)			
D MIN. DEPTH (mm)	L MAX. WIDTH (mm)	REINFORCEMENT	
		(TOP BARS)	(BOTTOM BARS)
250	1200	6-N16	6-N16
		LIGATURES, 80 COVER SET # 1 SET # 2	R10-300 CTS R10-300 CTS

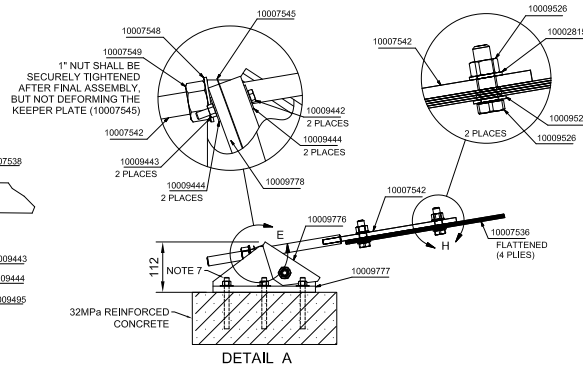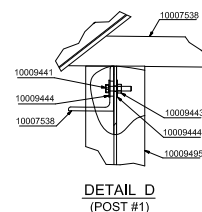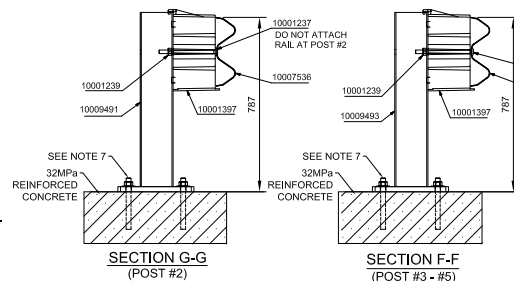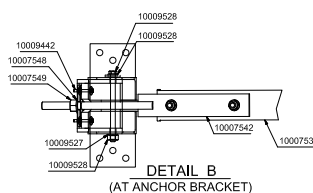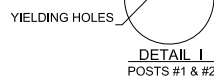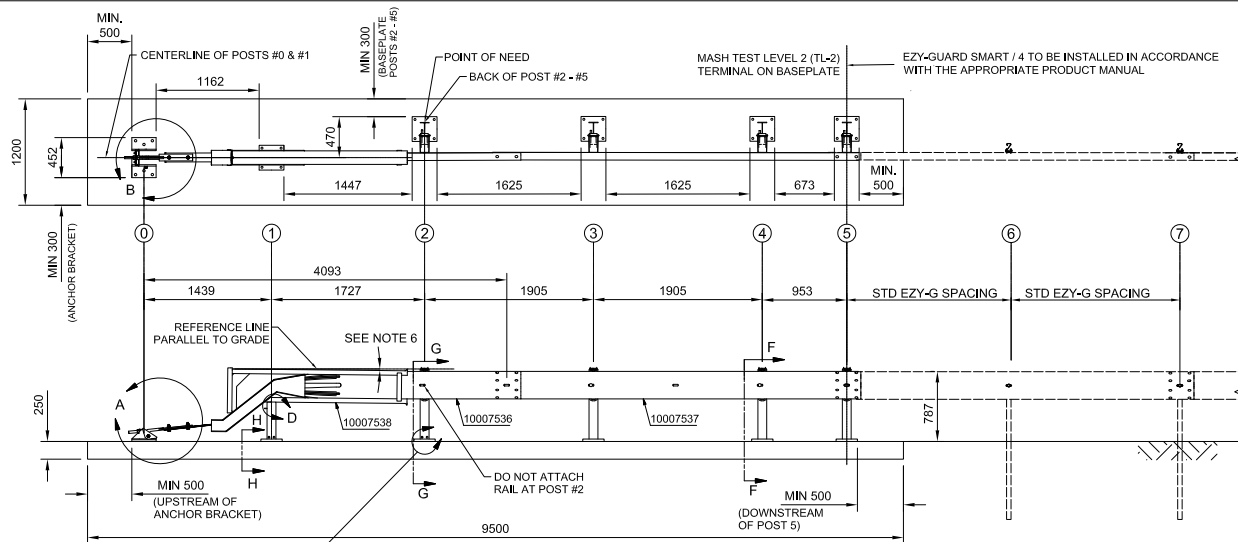

## NOTES:

1. TO BE READ ON CONJUNCTION WITH PRODUCT MANUAL.
2. PROPER SITE GRADING SHOULD BE ACCOMPLISHED IN ACCORDANCE WITH LOCAL SPECIFYING AGENCY GUIDELINES AND THE AASHTO ROADSIDE DESIGN GUIDE.
3. DO NOT ATTACH TERMINAL DIRECTLY TO A RIGID BARRIER. UNDER NO CIRCUMSTANCES SHALL THE GUARDRAIL WITHIN THE TERMINAL BE CURVED.
4. IT IS ACCEPTABLE TO INSTALL THE IMPACT HEAD PARALLEL TO THE GRADE LINE OR WITH AN UPWARD TILT. SEE PRODUCT MANUAL FOR SPECIFIC DETAILS.
5. INSTALL TERMINAL PARALLEL TO ROADWAY, WHEN OFFSET IS REQUIRED BY DESIGN ENGINEER. SEE PRODUCT MANUAL FOR REQUIREMENTS.
7. FOUR M20 G8.8 ANCHOR STUDS PER POST AND SIX IN RAIL ANCHOR, NOMINAL STUD LENGTH: 255mm, CHEMICALLY ANCHORED WITH RAMSET CHEMSET REO 502 PLUS, MIN EMBEDMENT 200mm. DO NOT DRILL DEEPER THAN 210mm FOR A 250mm SUBSTRATE THICKNESS, NO MORE THAN 20mm EXTENDING ABOVE NUT UPON COMPLETION.
8. ASSUMED SOIL CONDITIONS:  $\phi = 30^\circ$ ;  $\gamma = 19 \text{ kN/m}^3$ ;  $C_u = 50 \text{ kPa}$
9. WHERE GROUND CONDITIONS VARY FROM THE AFOREMENTIONED, A SITE SPECIFIC FOOTING MAY NEED TO BE DESIGNED.

REVISIONS	7	02-03-2022	MINOR BOM DESCRIPTION CHANGES	LG	KZ	LG	REFERENCES					NAME	DATE		PROJECT	SOFTSTOP MASH TERMINAL	INGAL CIVIL PRODUCTS PART No. 10009779
	6	06-10-2021	NOTE 7 UPDATED	VB	LG	LG		DRAWN	VB	13/03/2020							
	5	16-09-2021	NOTES UPDATED	VB	LG	LG		CHECKED	LG	13/03/2020							
	4	13-08-2021	CONCRETE PAD OPTIONS ADDED	VB	LG	LG											
	3	08-01-2021	UPDATED TO TL2 CONFIGURATION	VB	LG	LG		APPROVED	LG	13/03/2020							
	2	07-08-2020	GROUND BEAM DETAILS ADDED, MODIFIED ANCHOR BRACKET	VB	LG	LG											
	1	19-03-2020	PART LIST UPDATED	VB	LG	LG											
REV	DATE	DESCRIPTION	DRAWN	CHECKED	APPROVED		DRAWING NUMBER	REFERENCE DRAWINGS			SCALE	N.T.S. @ A3		TITLE		DRAWING No.	
										ISSUE FOR	INFORMATION ONLY			TL2 ON BASEPLATE GENERAL ARRANGEMENT		SS-STD-011-NZ	
																	Rev. 7



DRAWING AND CONTENTS ARE COPYRIGHT TO  
INGAL CIVIL PRODUCTS AND CAN ONLY BE USED  
WITH PRIOR WRITTEN CONSENT FROM INGAL CIVIL  
PRODUCTS

57-65 AIRDS ROAD  
MINTO, N.S.W 2566

PH. +61 2 9827 3333  
www.ingalcivil.com.au

PROJECT		INGAL CIVIL PRODUCTS PART No.	
SOFTSTOP MASH TERMINAL		10009779	
TITLE		DRAWING No.	
TL2 ON BASEPLATE GENERAL ARRANGEMENT		SS-STD-011-NZ	


## APPENDIX

### Offsite Anchor Rail Pre-Assembly Method

**Step A:** The SoftStop Anchor Rail is manufactured with three (3) shipping tabs. These shipping tabs can be easily removed with an abrasive blade cutting device, or bolt cutters, to assist in the assembly process. It is recommended to make these cuts as neat as possible as this will make the bolting of the cut rails easier.


**Note:** It is NOT required to remove the shipping tabs. It is permissible to assemble the SoftStop Anchor Rail with flattened tabs, should the contractor desire to do so.

**Assembly Tip:** For efficiency, make the bottom cut first, moving up the SoftStop Anchor Rail to the top cut.

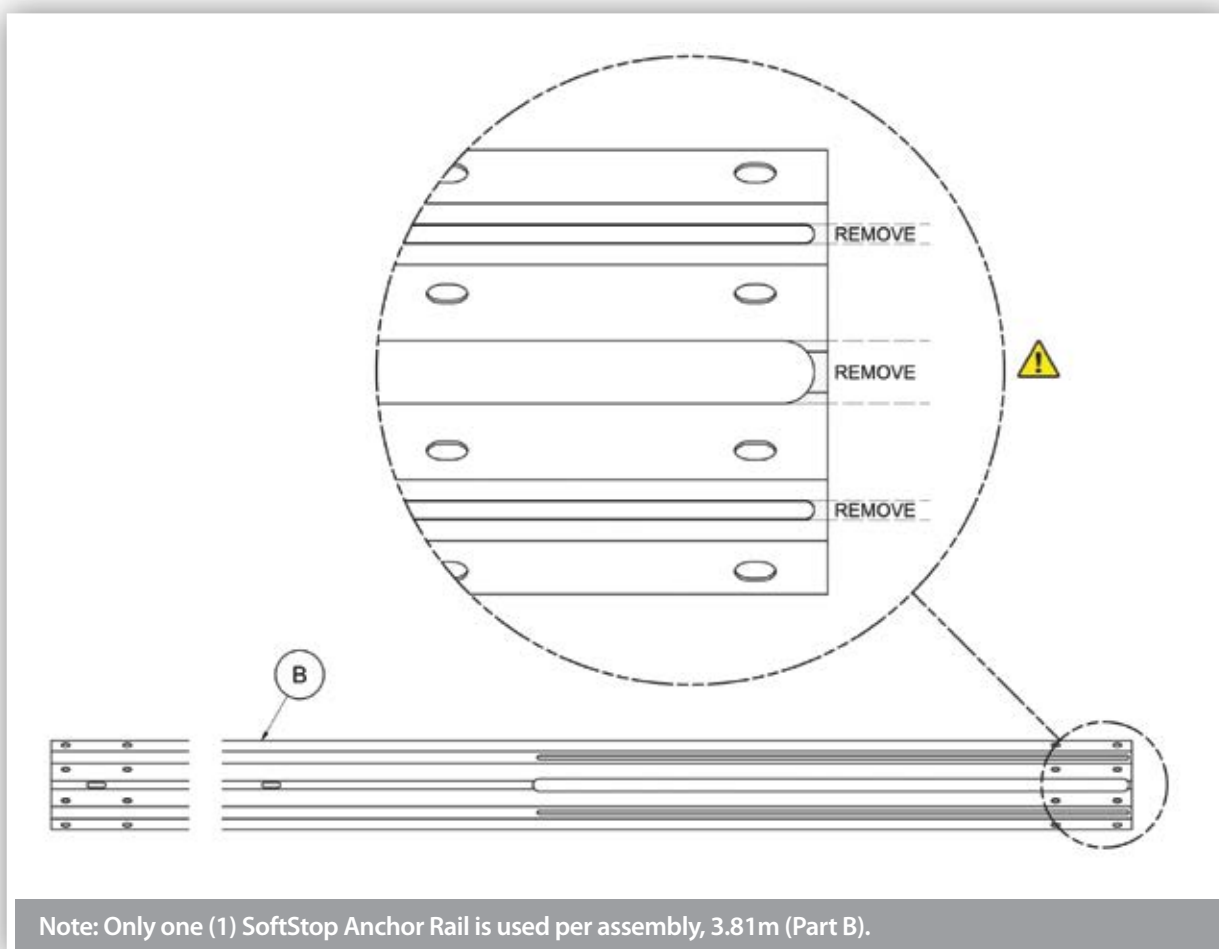


**Warning:** Keep body parts clear of cutting device. Ensure proper personal protective equipment (PPE) is worn. Failure to follow this warning could result in serious injury or death.

**Step B:** Assemble all parts in the configuration and orientation shown below. Flatten the (4) plies of the SoftStop Anchor Rail together and insert both hex bolts (Part Q) through the bottom side of the four (4) plies of the SoftStop Anchor Rail (Part B) with washers and nuts (Parts W & AA). The bottom side is determined by the final assembled position of the SoftStop System (nuts are on top side of Anchor Rail). The use of locking pliers or c-clamps will assist the assembly process.

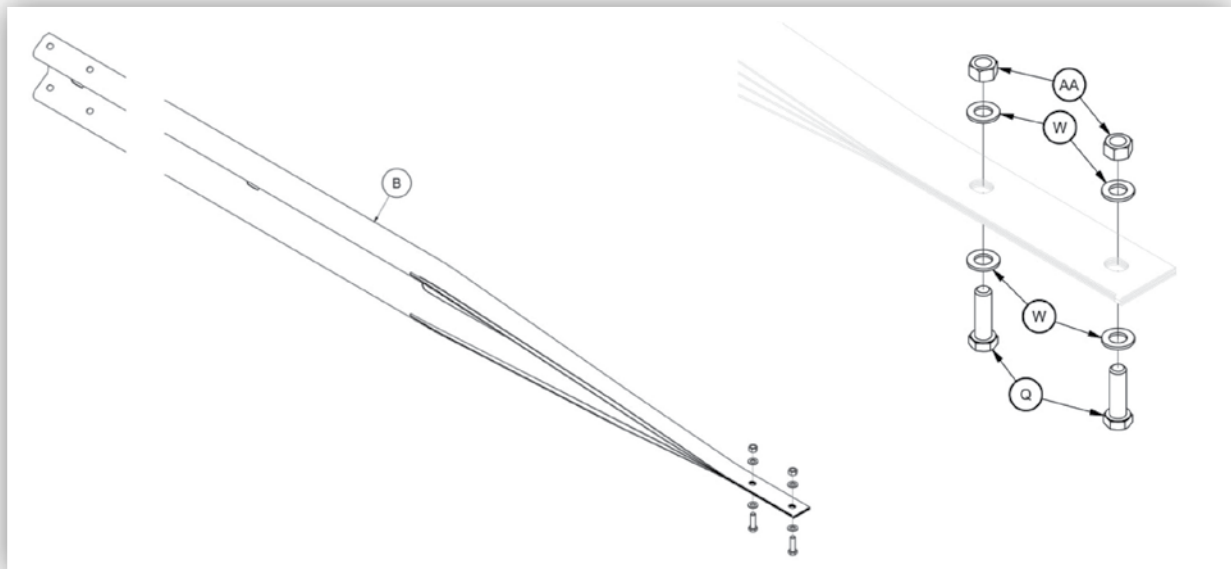

**Step C:** Feed the flattened slotted end of the SoftStop® Anchor Rail (Part B) into the SoftStop Impact Head (Part A) until approximately 18" [457 mm] of the SoftStop Anchor Rail is protruding out the Chute of the SoftStop Impact Head. This can be achieved by the use of a come-a-long or other mechanical means.

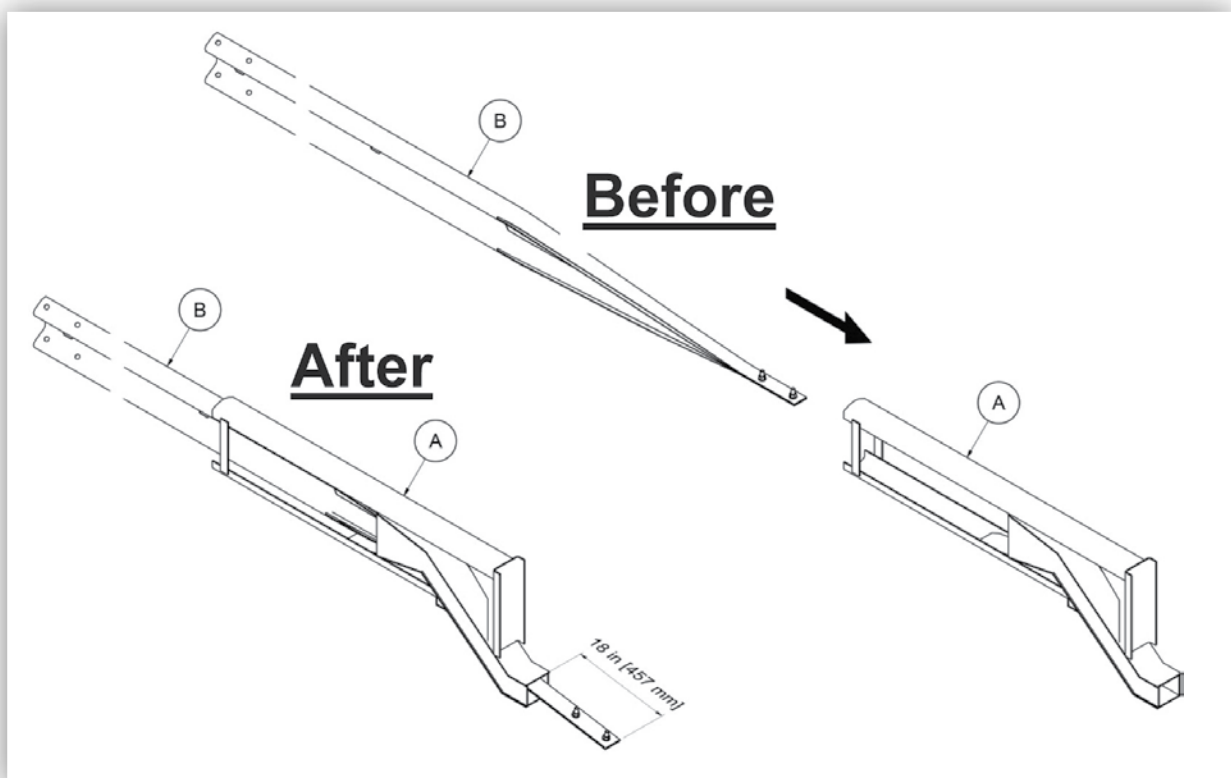



*For more information*

contact us on the web

[www.ingalcivil.co.nz](http://www.ingalcivil.co.nz)

**Auckland**

12 Offenhauser Drive, East Tamaki,  
Auckland 2013, New Zealand  
Ph: 021 2464 997  
Email: [sales@ingalcivil.co.nz](mailto:sales@ingalcivil.co.nz)

**Christchurch**

Ph: 0211 983 311

**Wellington**

Ph: 021 504 870