

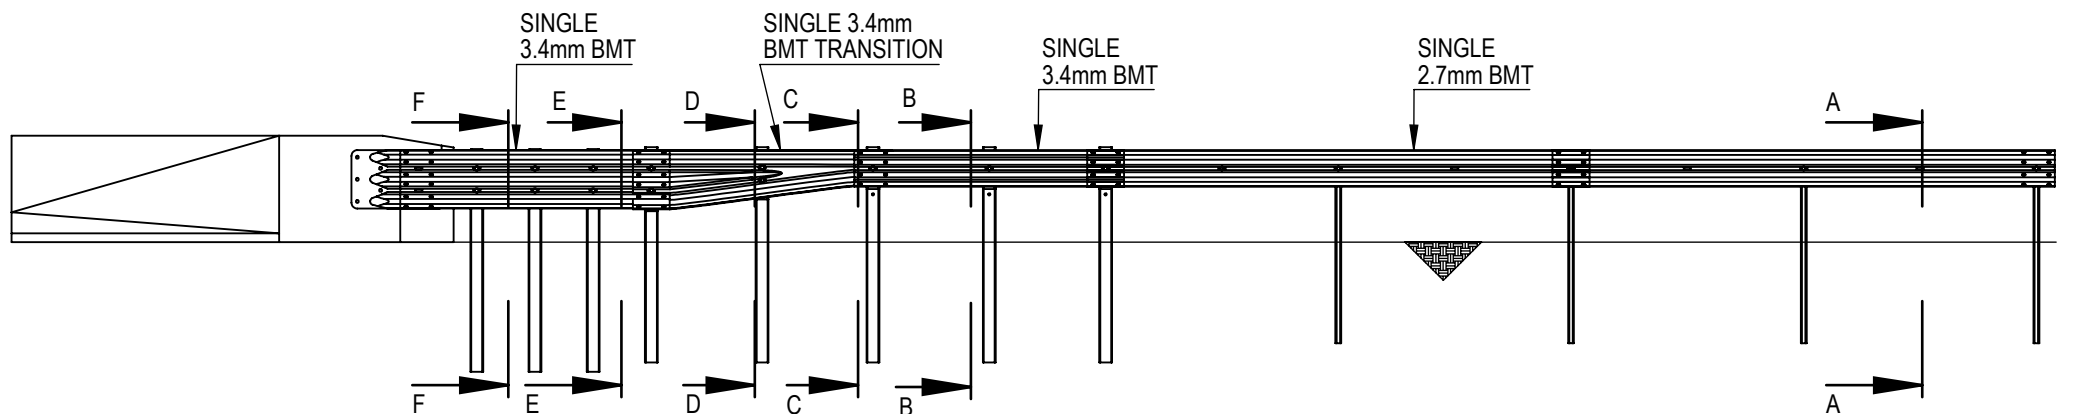


TO BE INSTALLED IN ACCORDANCE WITH LOCAL ROAD
AUTHORITY SPECIFICATIONS AND DRAWINGS
KIT NO. 100XXXXX


STANDARD
EZY-GUARD 4 SYSTEM

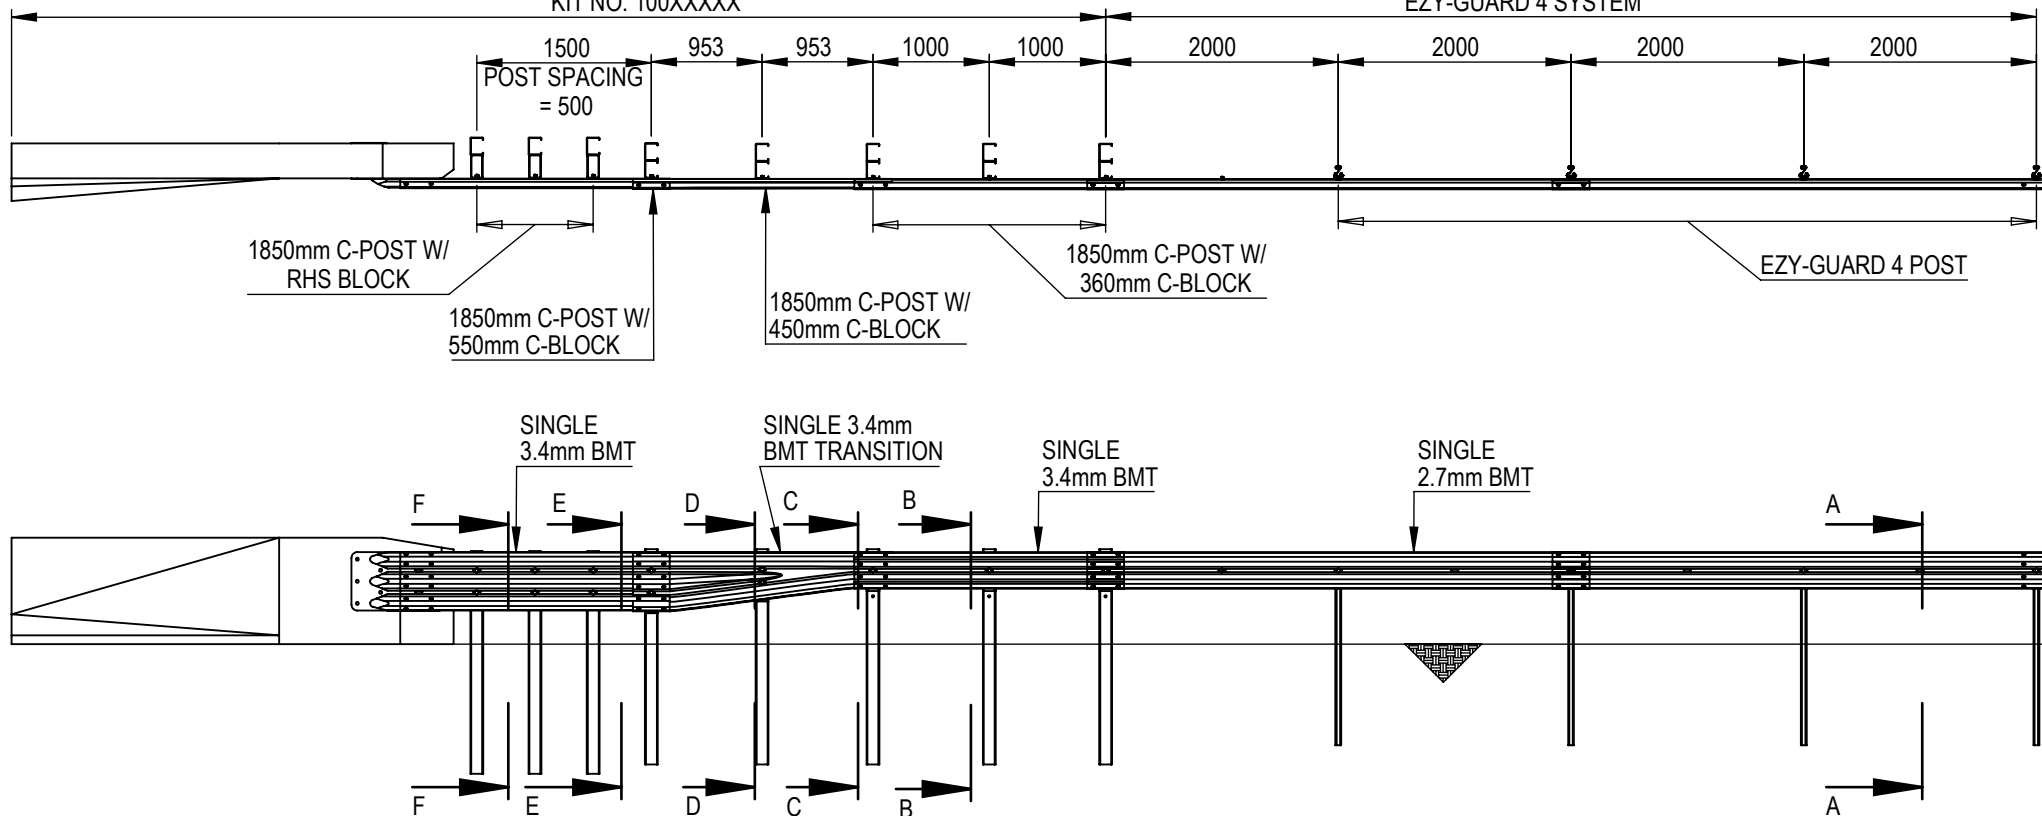


- NOTES:
- TO BE READ IN CONJUNCTION WITH RELEVANT STATE ROAD AUTHORITY DRAWINGS AND SPECIFICATIONS
 - LHS **DEPARTURE** CONFIGURATION **SHORT VER.**

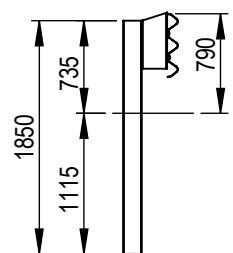


SECTION F-F
1850mm C-Post w/
RHS Block

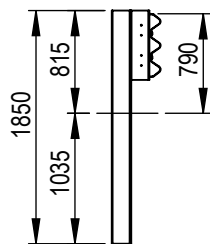


SECTION E-E
1850mm C-Post w/
550mm C-Block

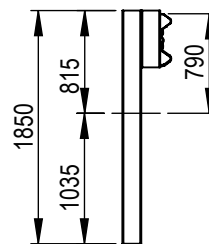


SECTION D-D
1850mm C-Post w/
450mm C-Block

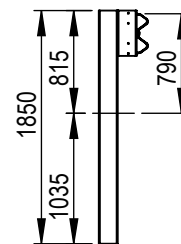

SECTION C-C
1850mm C-Post w/
360mm C-Block

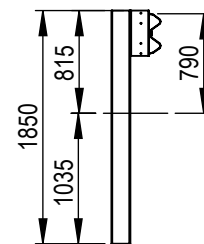

SECTION B-B
1850mm C-Post w/
360mm C-Block

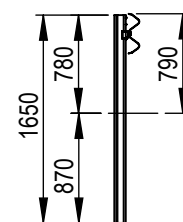

SECTION A-A
Ezy-Guard 4 Post