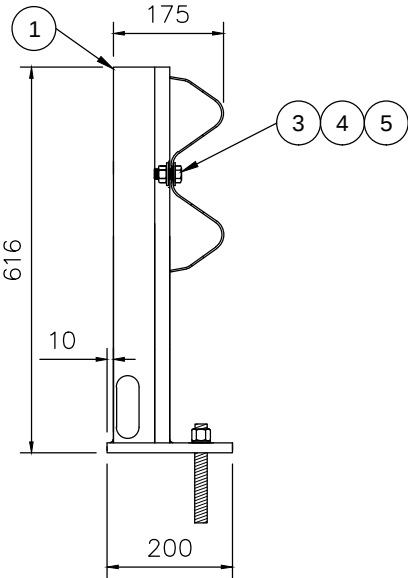
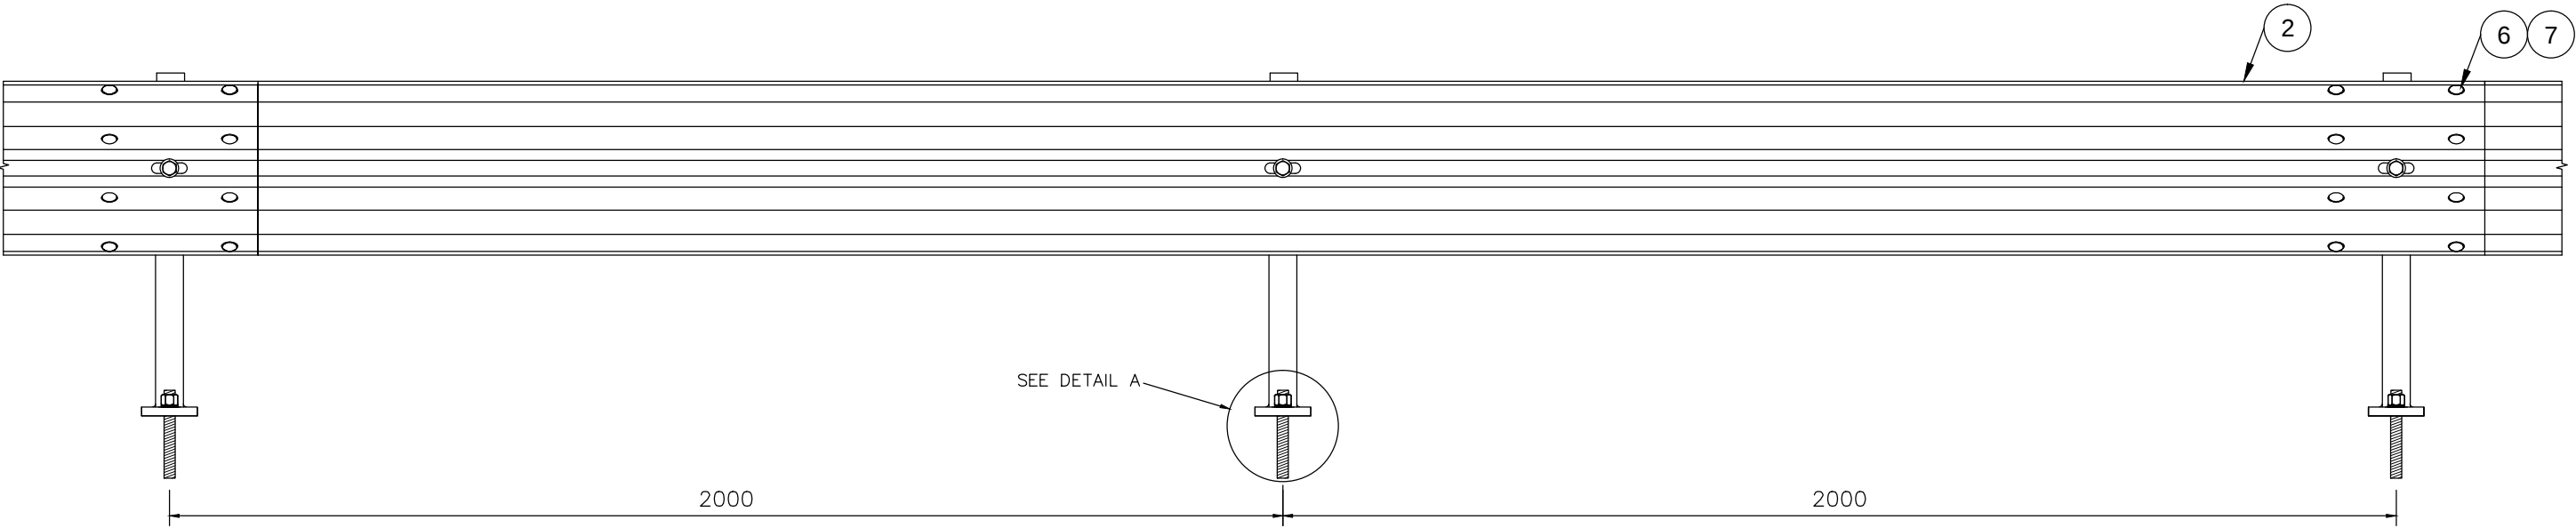


DETAIL A

ITEM NO.	PART NO.	DESCRIPTION	KIT QTY
1	10007635	ZEE PARK POST 616MM OALL	2
2	10000977	W-BEAM GUARDRAIL 4.0M N.L.L	1
3	10001347	M16 X 35 HEX HEAD BOLT	2
4	10001242	M16 WASHER	4
5	10001336	M16 HEX NUT GALV	2
6	10001248	M16 X 32 SPLICE BOLT	8
7	10001239	M16 OVERSIZE NUT	8
8	10006675	M20 X 180MM STUD W/NUT & WASHER	—

NOTES:
1. TO BE INSTALLED AS PER THE 'CARPARK & INDUSTRIAL BARRIERS'
PRODUCT MANUAL

REVISEMENTS							REFERENCES							 DRAWING AND CONTENTS ARE COPYRIGHT TO INGAL CIVIL PRODUCTS AND CAN ONLY BE USED WITH PRIOR WRITTEN CONSENT FROM INGAL CIVIL PRODUCTS 57-65 AIRDS ROAD MINTO, N.S.W 2566 PH. +61 2 9827 3333 www.ingalcivil.com.au	PROJECT	INGAL CIVIL PRODUCTS PART No. 10007701