
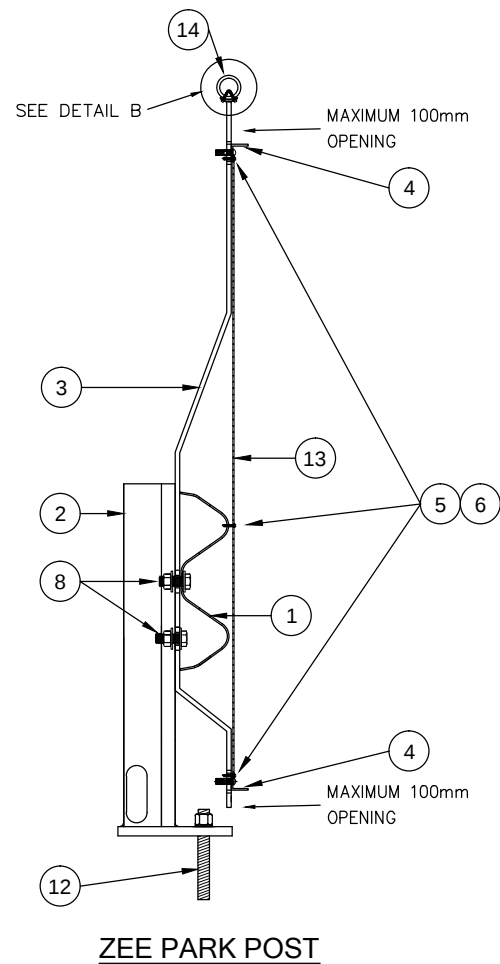
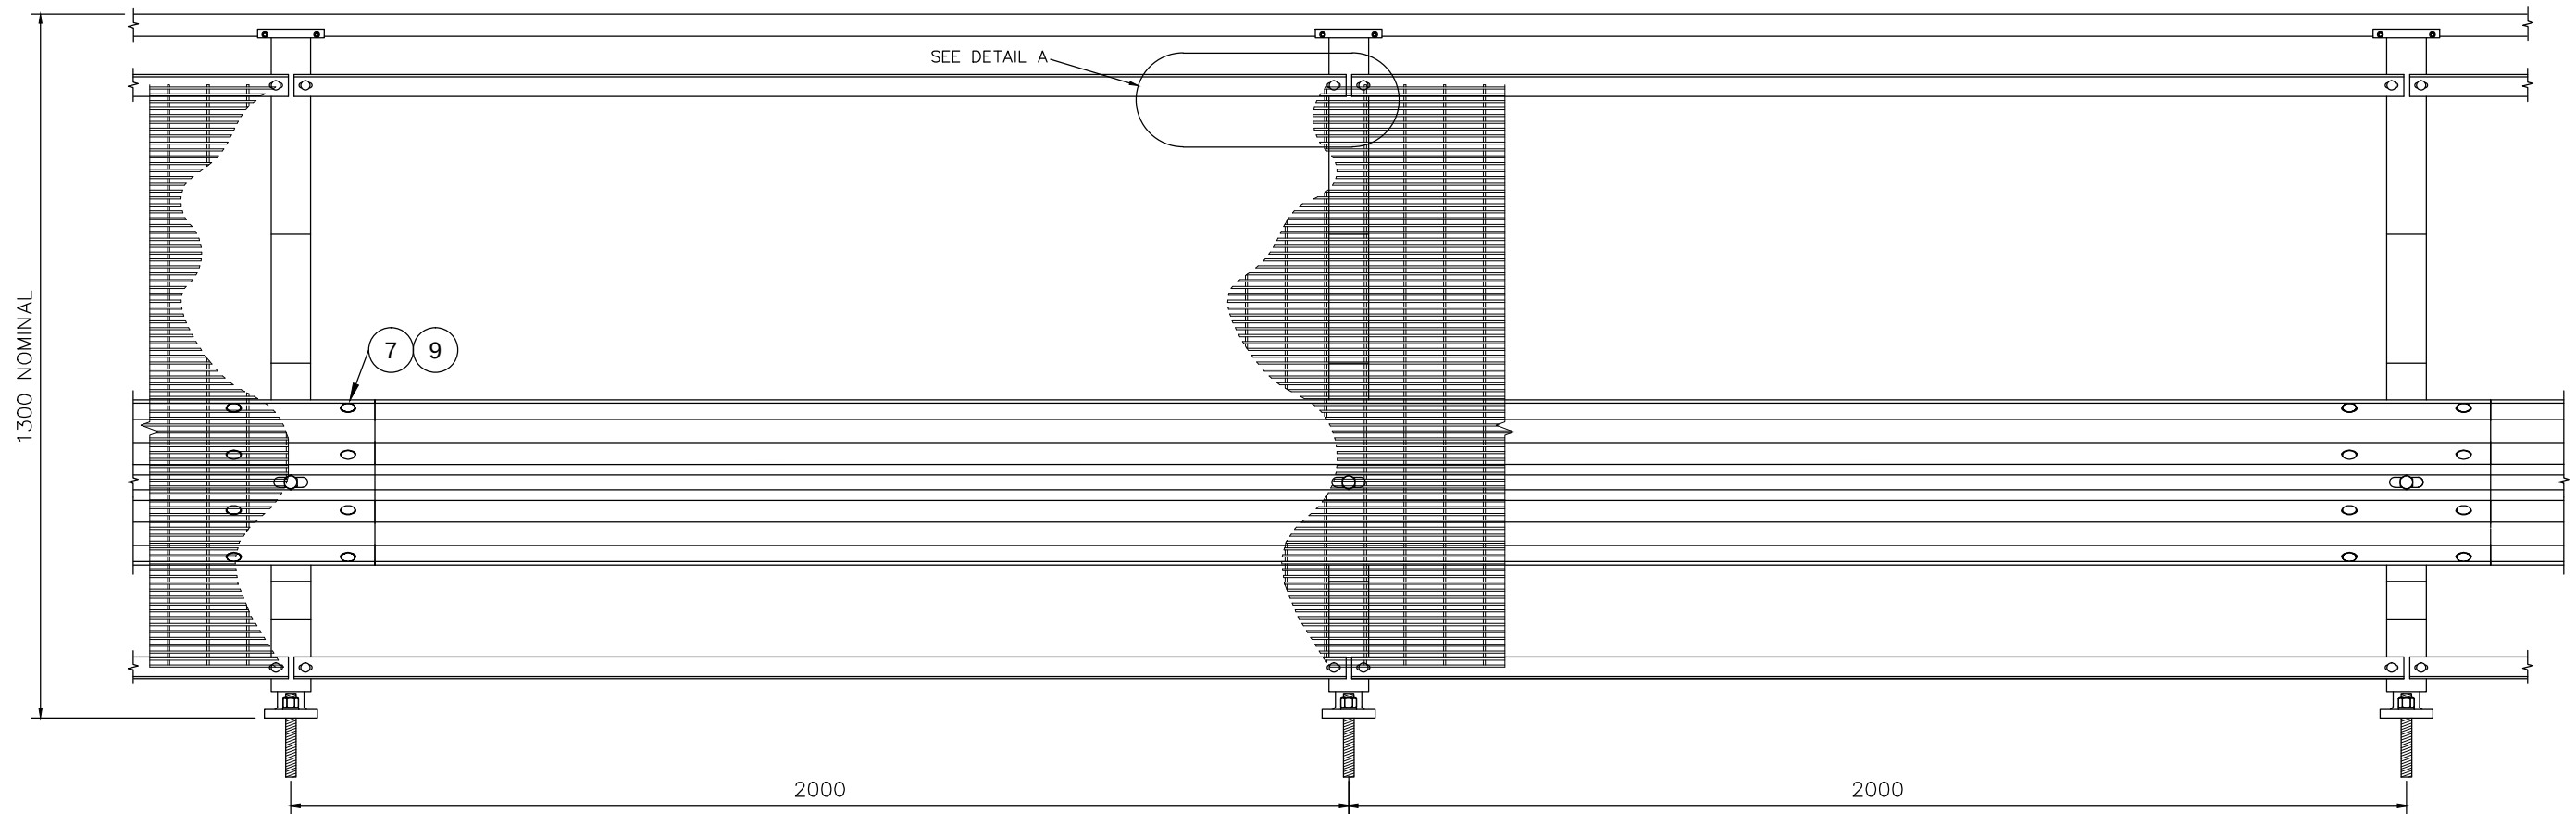


DETAIL A

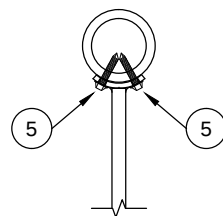

DETAIL B

4-OFF TEK SCREWS
PER POST CONNECTION

ITEM NO.	PART NO.	DESCRIPTION	KIT QTY
1	10000977	W-BEAM GUARDRAIL 4.0M N.L.L	1
2	10007635	ZEE PARK POST 616MM OALL	2
3	10001820	1300MM CRANKED HANDRAIL EXTENSION	2
4	10001741	ANGLE SUPPORT FOR MESH	4
5	10001311	TEK SCREW 12-14 X 25	32
6	10001742	M8 SECUREMAX SECURITY WASHER	24
7	10001248	M16 X 32 SPLICE BOLT	8
8	10001264	M16 X 45MM HEX BOLT / NUT / 2W	4
9	10001239	M16 OVERSIZE NUT	8
10	10001310	M8 X 30MM CUP BOLT / NUT	8
11	10001305	M8 FLAT WASHER	8
12	10006675	M20 X 180MM STUD W/NUT & WASHER	-
13	10001746	1100 X 2400MM ANTI-CLIMB MESH PANEL	-
14	10001731	32NB HANDRAIL 6.5M	-

NOTES:

1. TO BE INSTALLED AS PER THE 'CARPARK & INDUSTRIAL BARRIERS'
PRODUCT MANUAL

ZEE PARK POST

REV	DATE	DESCRIPTION	DRAWN	CHECKED	APPROVED	DRAWING NUMBER	REFERENCE DRAWINGS	NAME	DATE	PROJECT	TITLE	INGAL CIVIL PRODUCTS PART No. 10007707/10007709	DRAWING No. STB-024	Rev: 2
2	13-02-17	KIT QTY ADDED, FITTINGS REDRAWN	MC	PP	PP									
1	06-12-16	BOM EDITED AND BORDER CHANGE	MC	PP	PP									
REFERENCES														
DRAWING AND CONTENTS ARE COPYRIGHT TO INGAL CIVIL PRODUCTS AND CAN ONLY BE USED WITH PRIOR WRITTEN CONSENT FROM INGAL CIVIL PRODUCTS 57-65 AIRDS ROAD MINTO, N.S.W 2566 PH. +61 2 9827 3333 www.ingalcivil.com.au														
DRAWN PP 22-10-2015 CHECKED MC 22-10-2015 APPROVED PP 22-10-2015 SCALE N.T.S. @ A3 ISSUE FOR INFORMATION ONLY														
INGAL CIVIL PRODUCTS A valmont COMPANY														
ZEE PARK POST WITH HANDRAIL AND ANTI-CLIMB MESH 1300mm GENERAL ARRANGEMENT														