
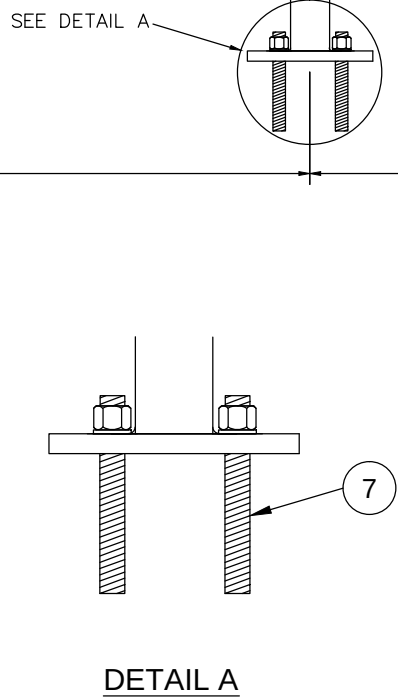
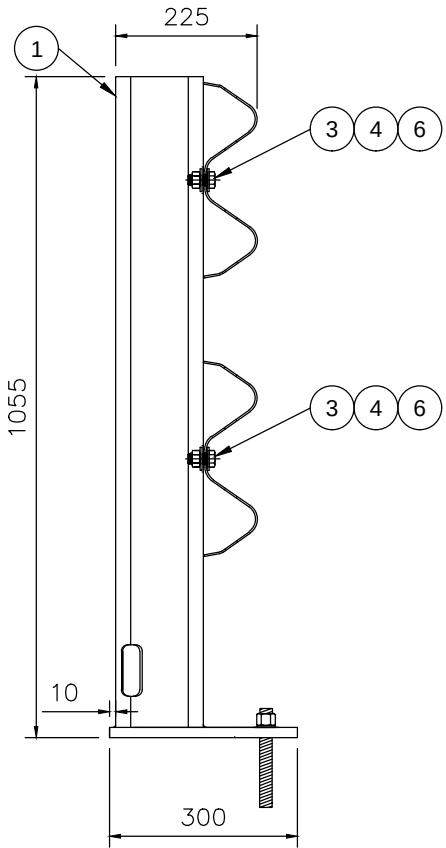


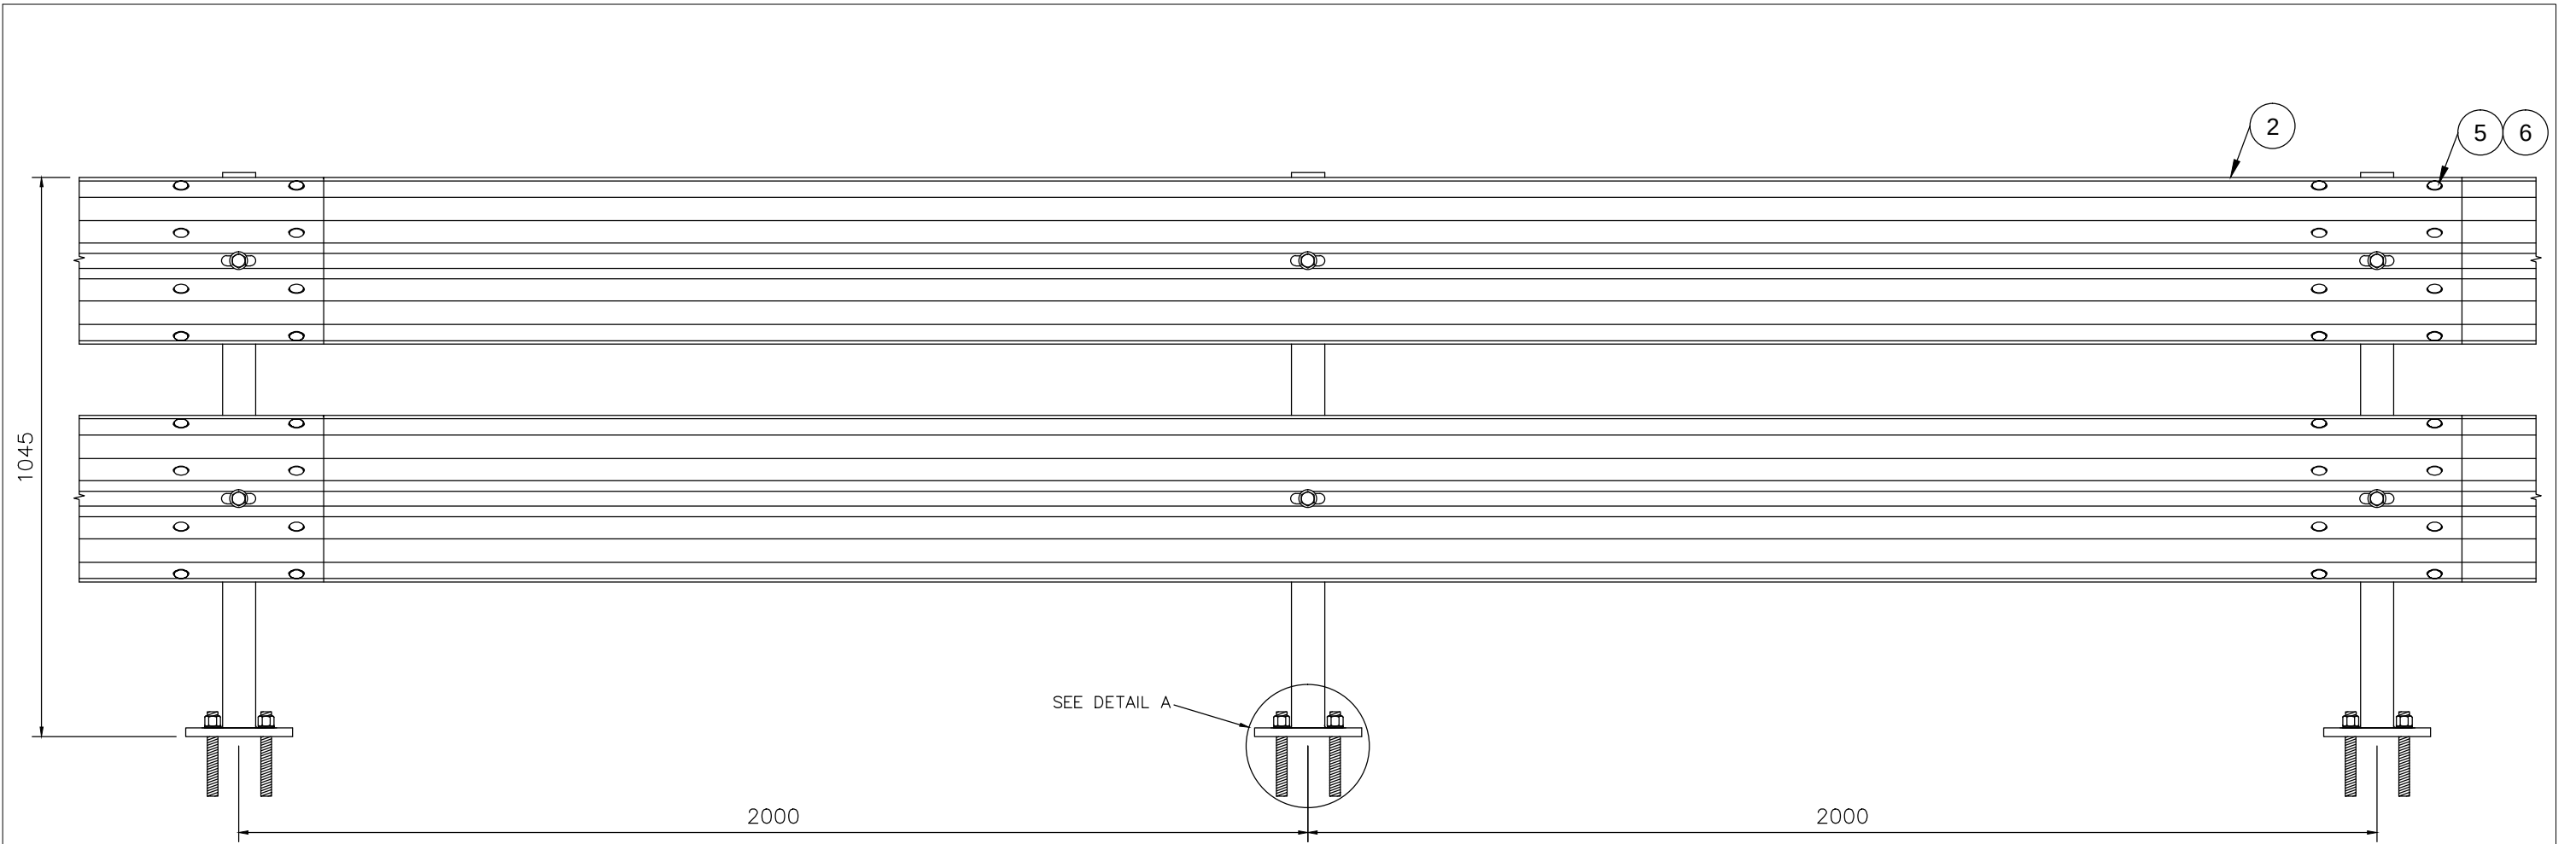

ITEM NO.	PART NO.	DESCRIPTION	KIT QTY
1	10007841	ZEE PARK TRUCK SHIELD POST 1055mm OAll	2
2	10000977	W-BEAM GUARDRAIL 4.0M N.L.L	2
3	10001347	M16 X 35 HEX HEAD BOLT	4
4	10001242	M16 WASHER	4
5	10001248	M16 X 32 SPLICE BOLT	16
6	10001239	M16 OVERSIZE NUT	20
7	10006675	M20 X 180MM STUD W/NUT & WASHER	—

NOTES:
1. TO BE INSTALLED AS PER THE 'CARPARK & INDUSTRIAL BARRIERS' PRODUCT MANUAL

REVISIONS							REFERENCES					NAME	DATE	 INGAL CIVIL PRODUCTS A valmont COMPANY	PROJECT	INGAL CIVIL PRODUCTS PART No. 10008108/10008110	J:\SALES & MARKETING\GEN
										DRAWN	MC	15-02-17					
										CHECKED	PP	15-02-17					
										APPROVED	PP	15-02-17					
	0		ORIGINAL ISSUE								SCALE	N.T.S. @ A3		DRAWING AND CONTENTS ARE COPYRIGHT TO INGAL CIVIL PRODUCTS AND CAN ONLY BE USED WITH PRIOR WRITTEN CONSENT FROM INGAL CIVIL PRODUCTS 57-65 AIRDS ROAD MINTO, N.S.W 2566 PH. +61 2 9827 3333 www.ingalcivil.com.au	TITLE	ZEE PARK TRUCK SHIELD GENERAL ARRANGEMENT	DRAWING No. STB-054
	REV	DATE	DESCRIPTION					DRAWN	CHECKED	APPROVED	DRAWING NUMBER	REFERENCE DRAWINGS	ISSUE FOR				
																	Rev: 0

J:\SALES & MARKETING\ENGINEERING ARCHIVE\STANDARDS\TB_STD\DWGS\STB-054 ZEE PARK TRUCK SHIELD GA.DWG