


CAD FILE - STB-32.DWG 09/03/09

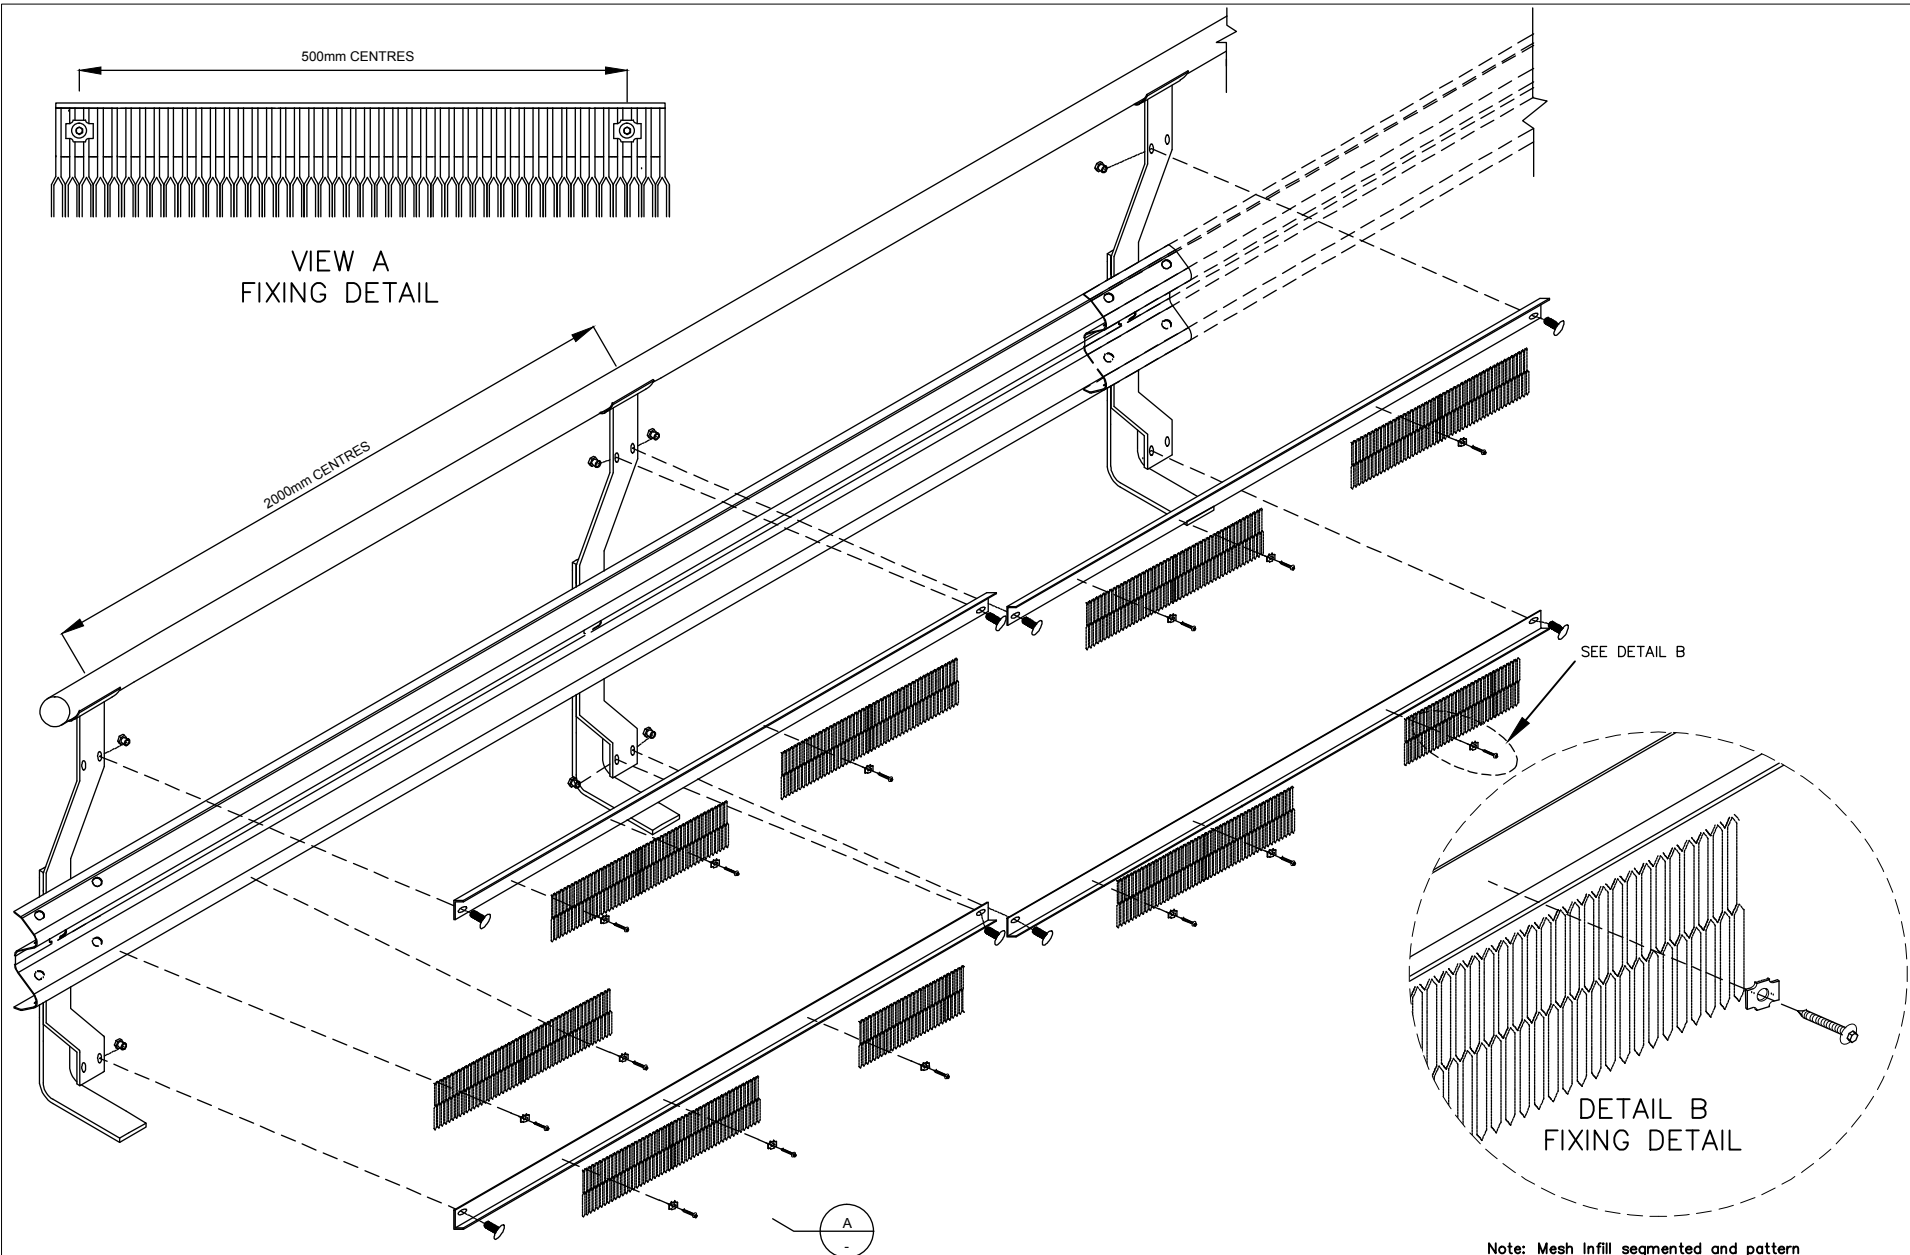

VIEW A
FIXING DETAIL

DETAIL B
FIXING DETAIL

Note: Mesh Infill segmented and pattern and fixings omitted for clarity of drawings.

Rev	Description	Chkd	Date
0	INITIAL ISSUE	M.S	09/03/09

INGAL CIVIL PRODUCTS
 57-65 Airde Road, Minto, NSW, 2566 Australia
 Telephone 61-2-9827 3333, Facsimile 61-2-9827 3300, Internet www.ingalcivil.com.au
 c Industrial Galvanizers Corporation Pty Ltd ACN 000 545 415 (2005)
 This drawing is the subject of COPYRIGHT. No part of it may be used, reproduced or copied by any means or in any form without the prior permission of the owner.

PROJECT	STANDARD SPRING STEEL BUFFA WITH HANDRAIL AND ANTI-CLIMB MESH
TITLE	INSTALLATION DETAILS

DATE	09/03/09	INGAL CIVIL PRODUCTS REFERENCE No.
DRAWN	MS	
DESIGNED	ICP	
CHECKED	T.C.	
MATERIALS	AS SHOWN	DRAWING No.
FINISH	AS SHOWN	STB-032
SCALE	NTS	REV.0